



Aluminum Fence Supply: Residential Aluminum Fence Panel Pricing


Auburn- Residential Aluminum Fence Panel

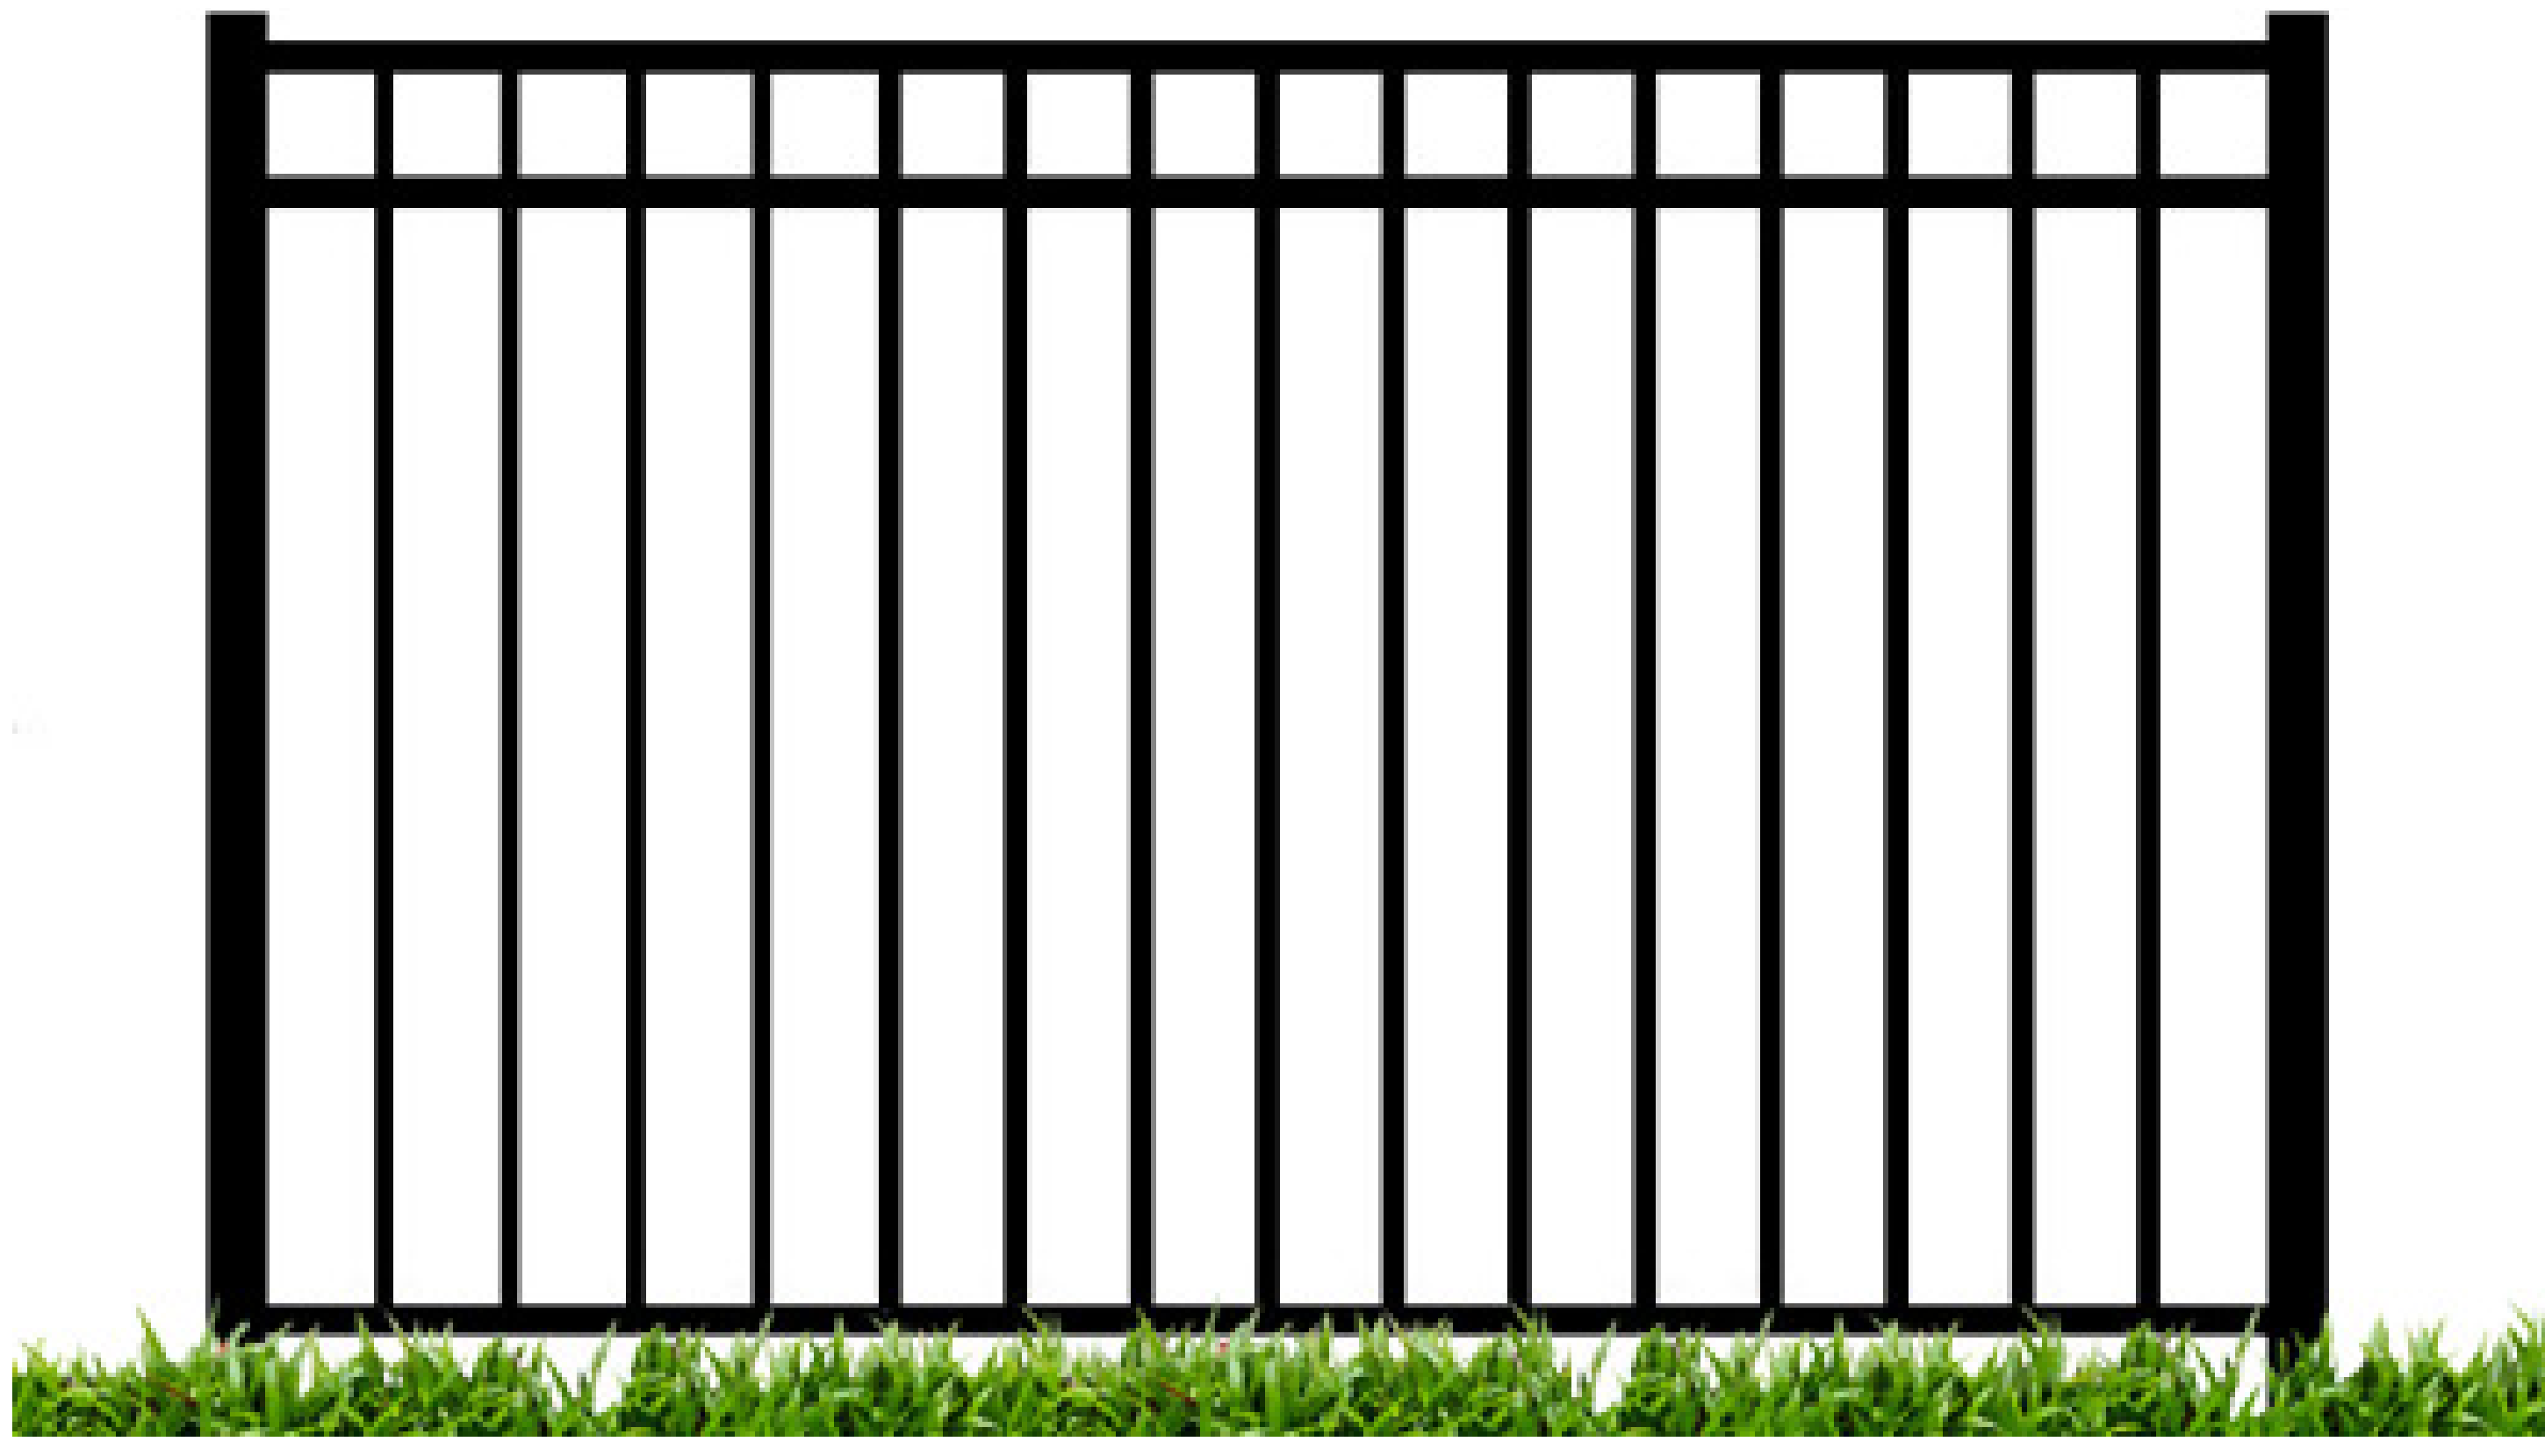


Windham- Residential Fence Panel

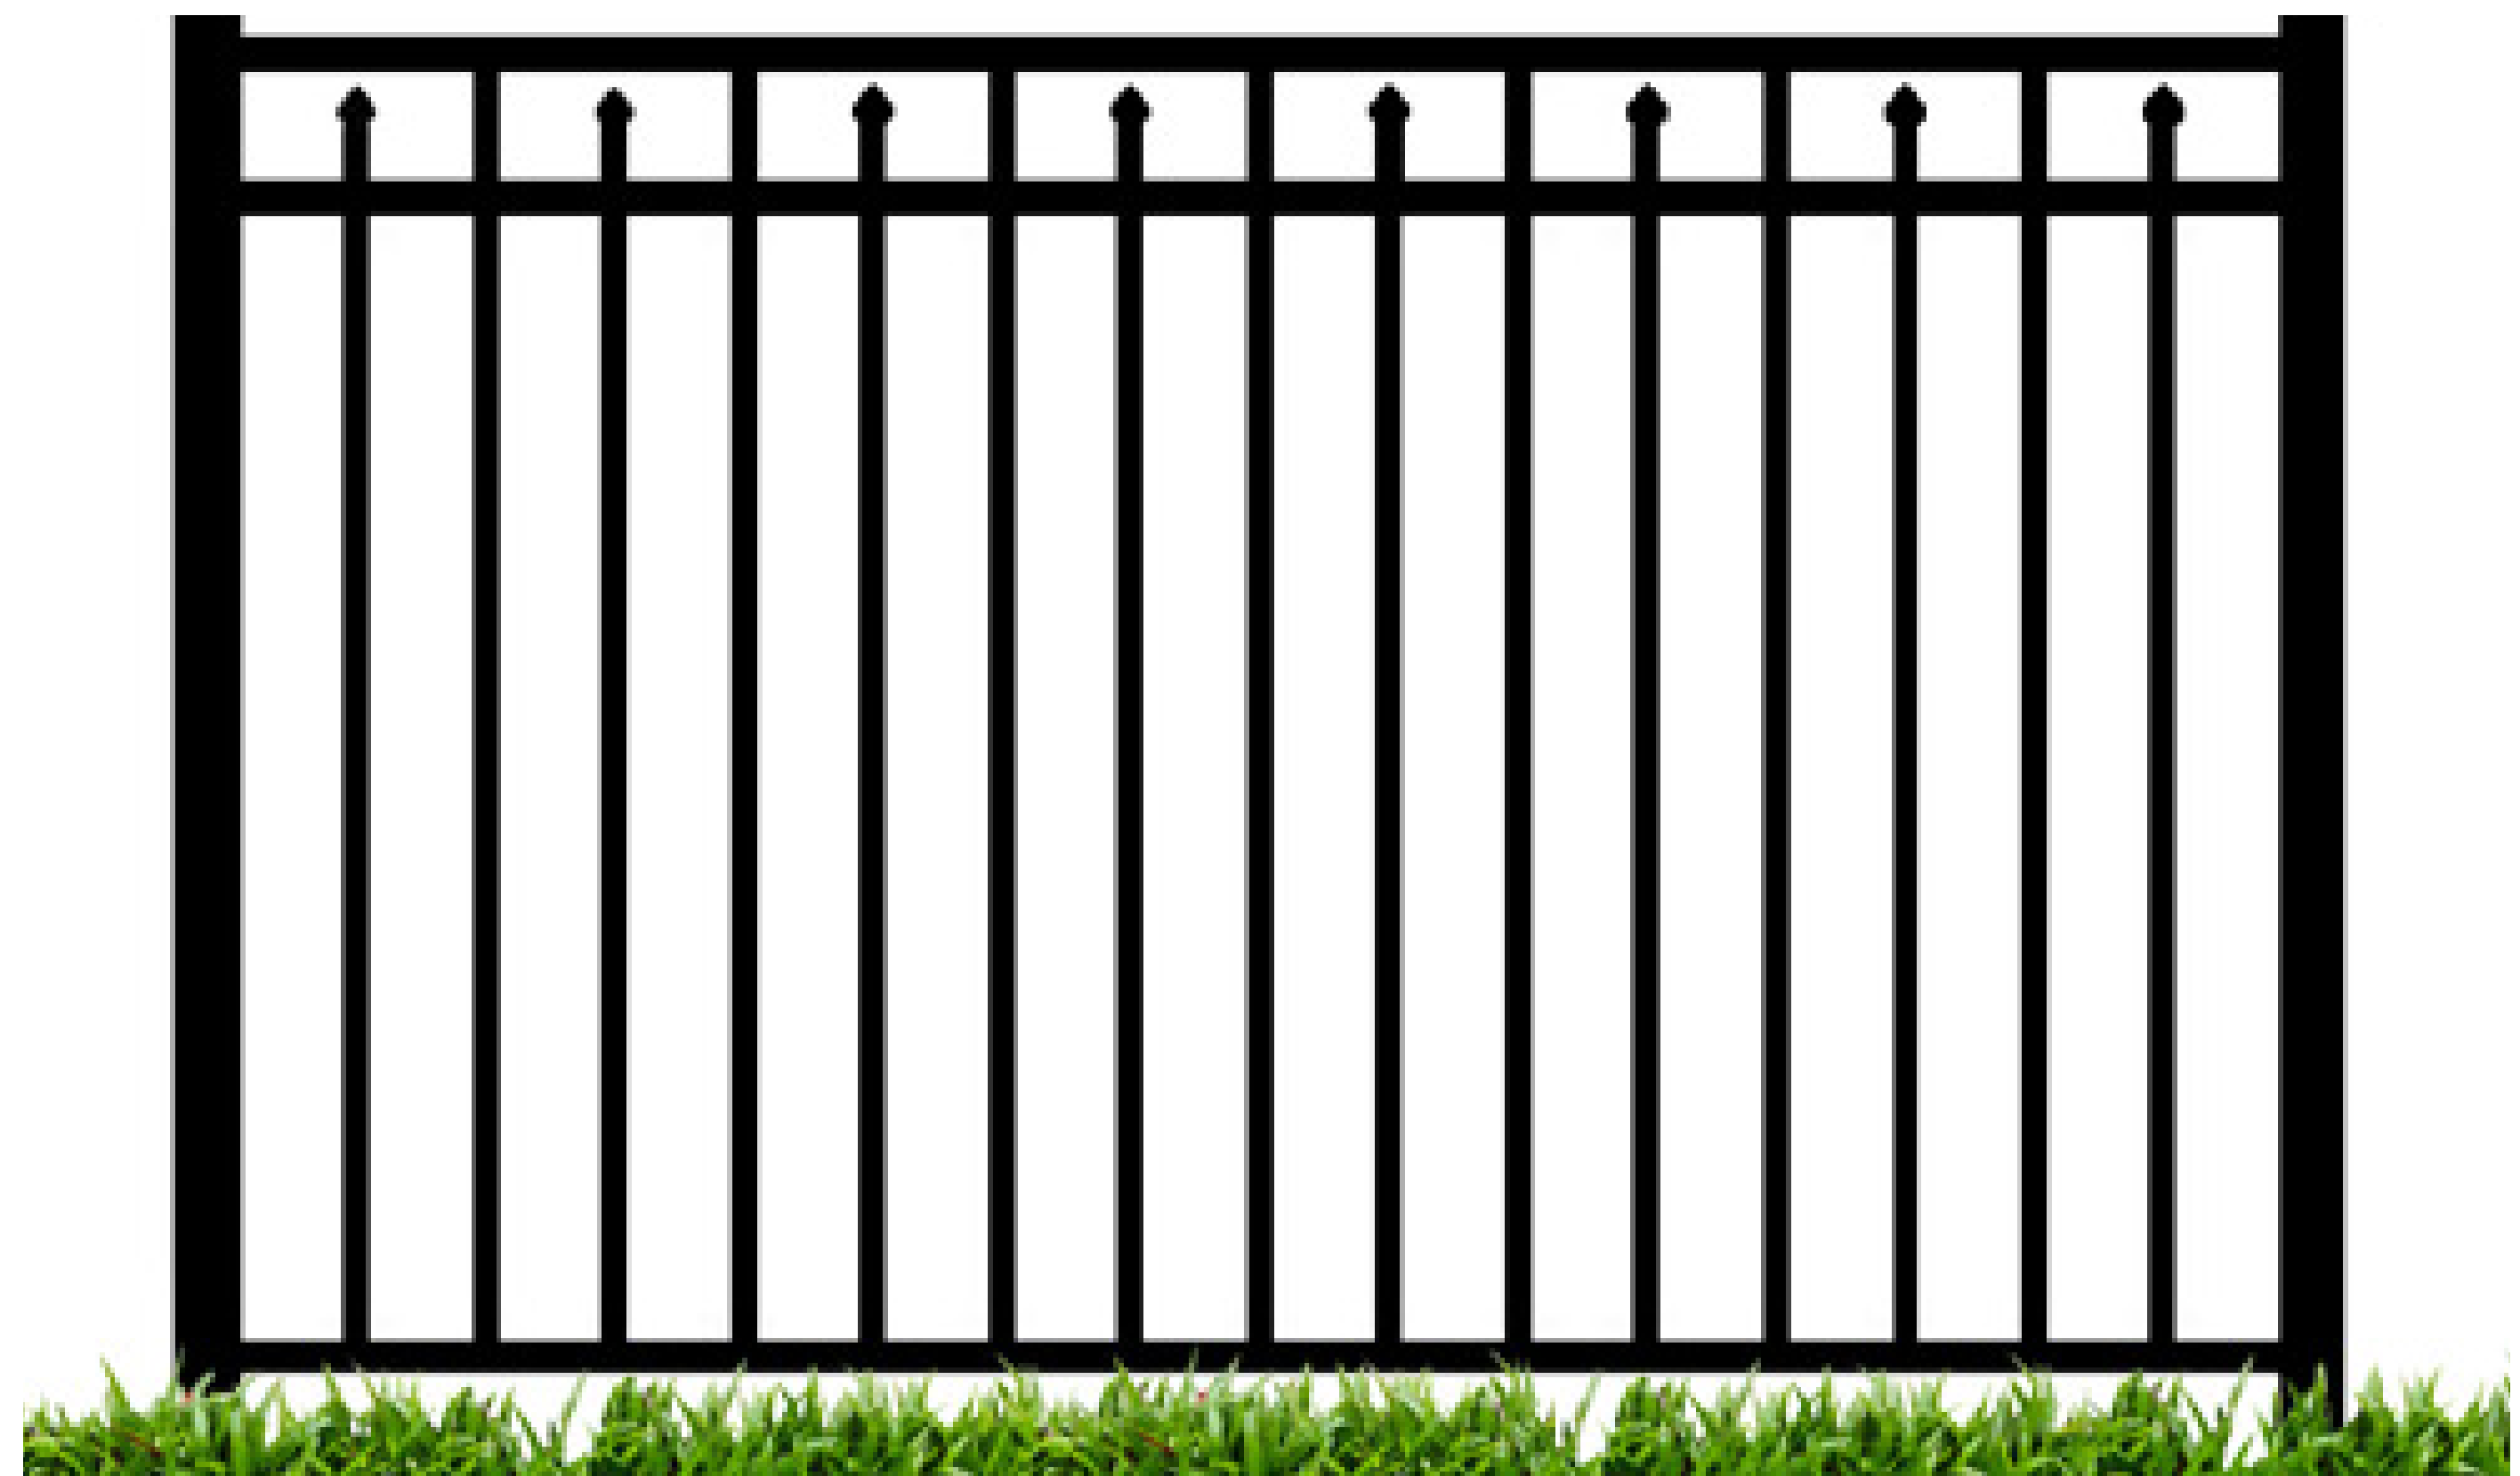

Aurora- Aluminum Residential Fence Panel

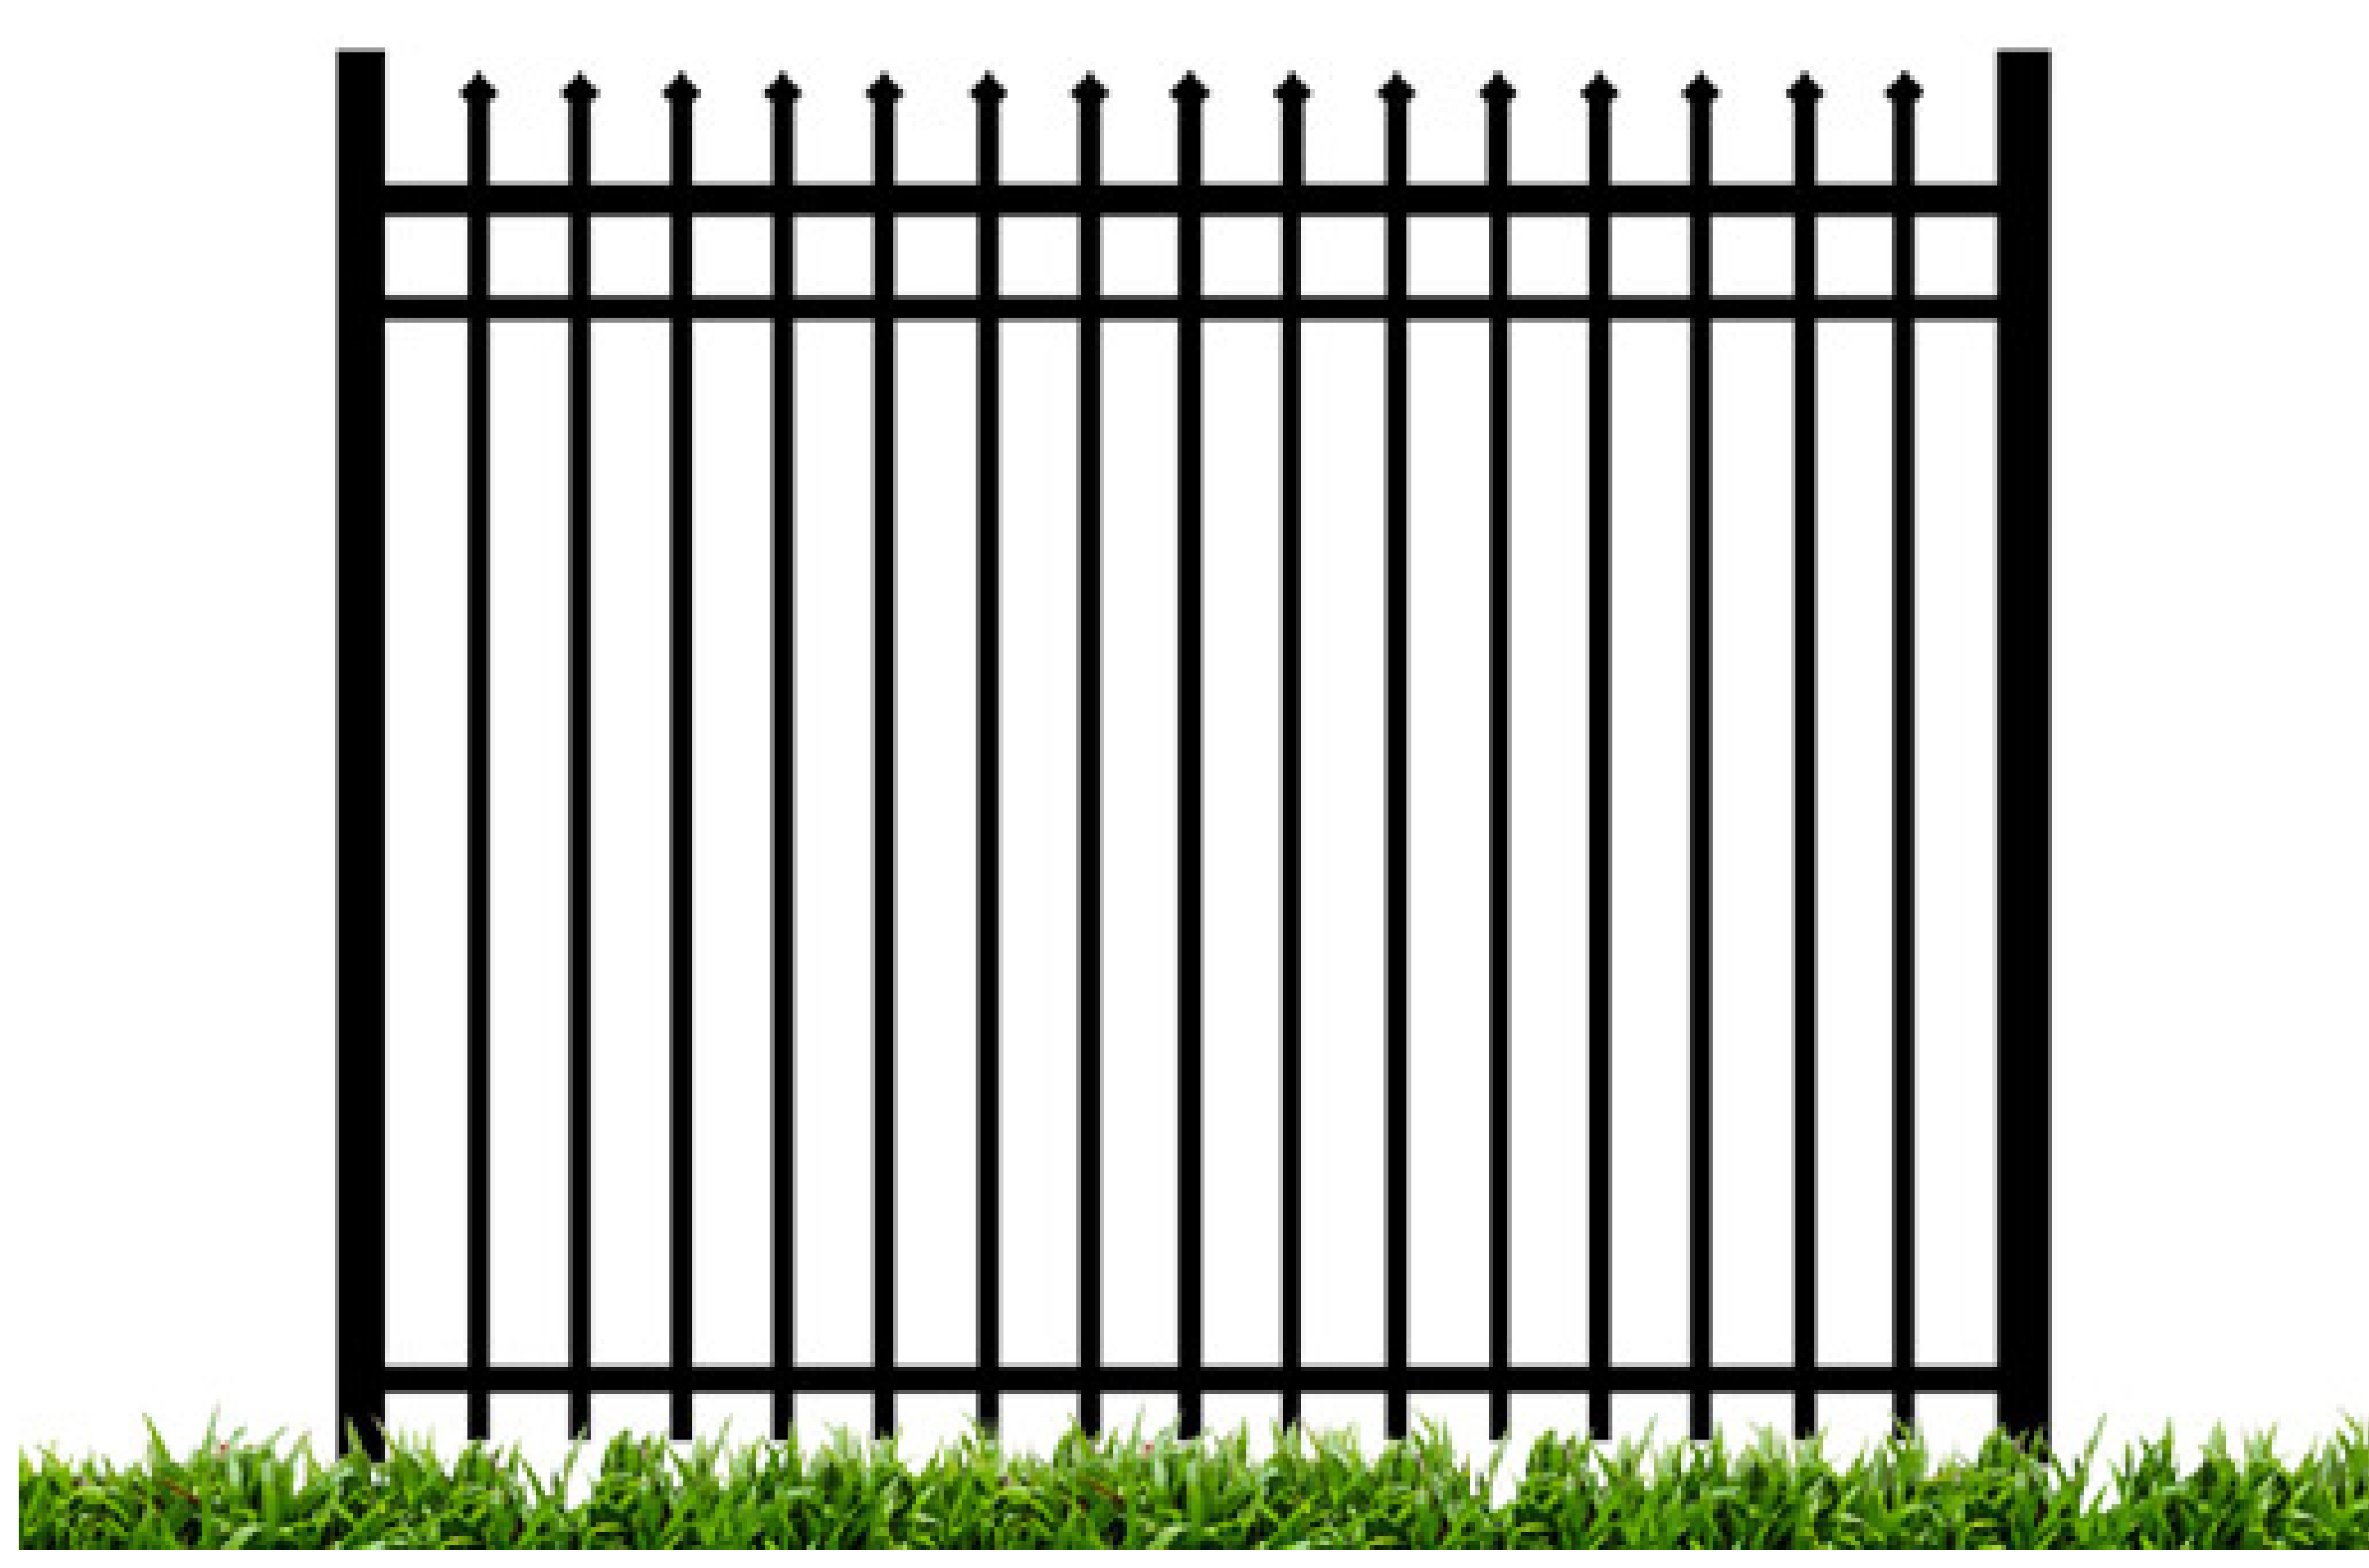

Hiram- Residential Fencing Panels

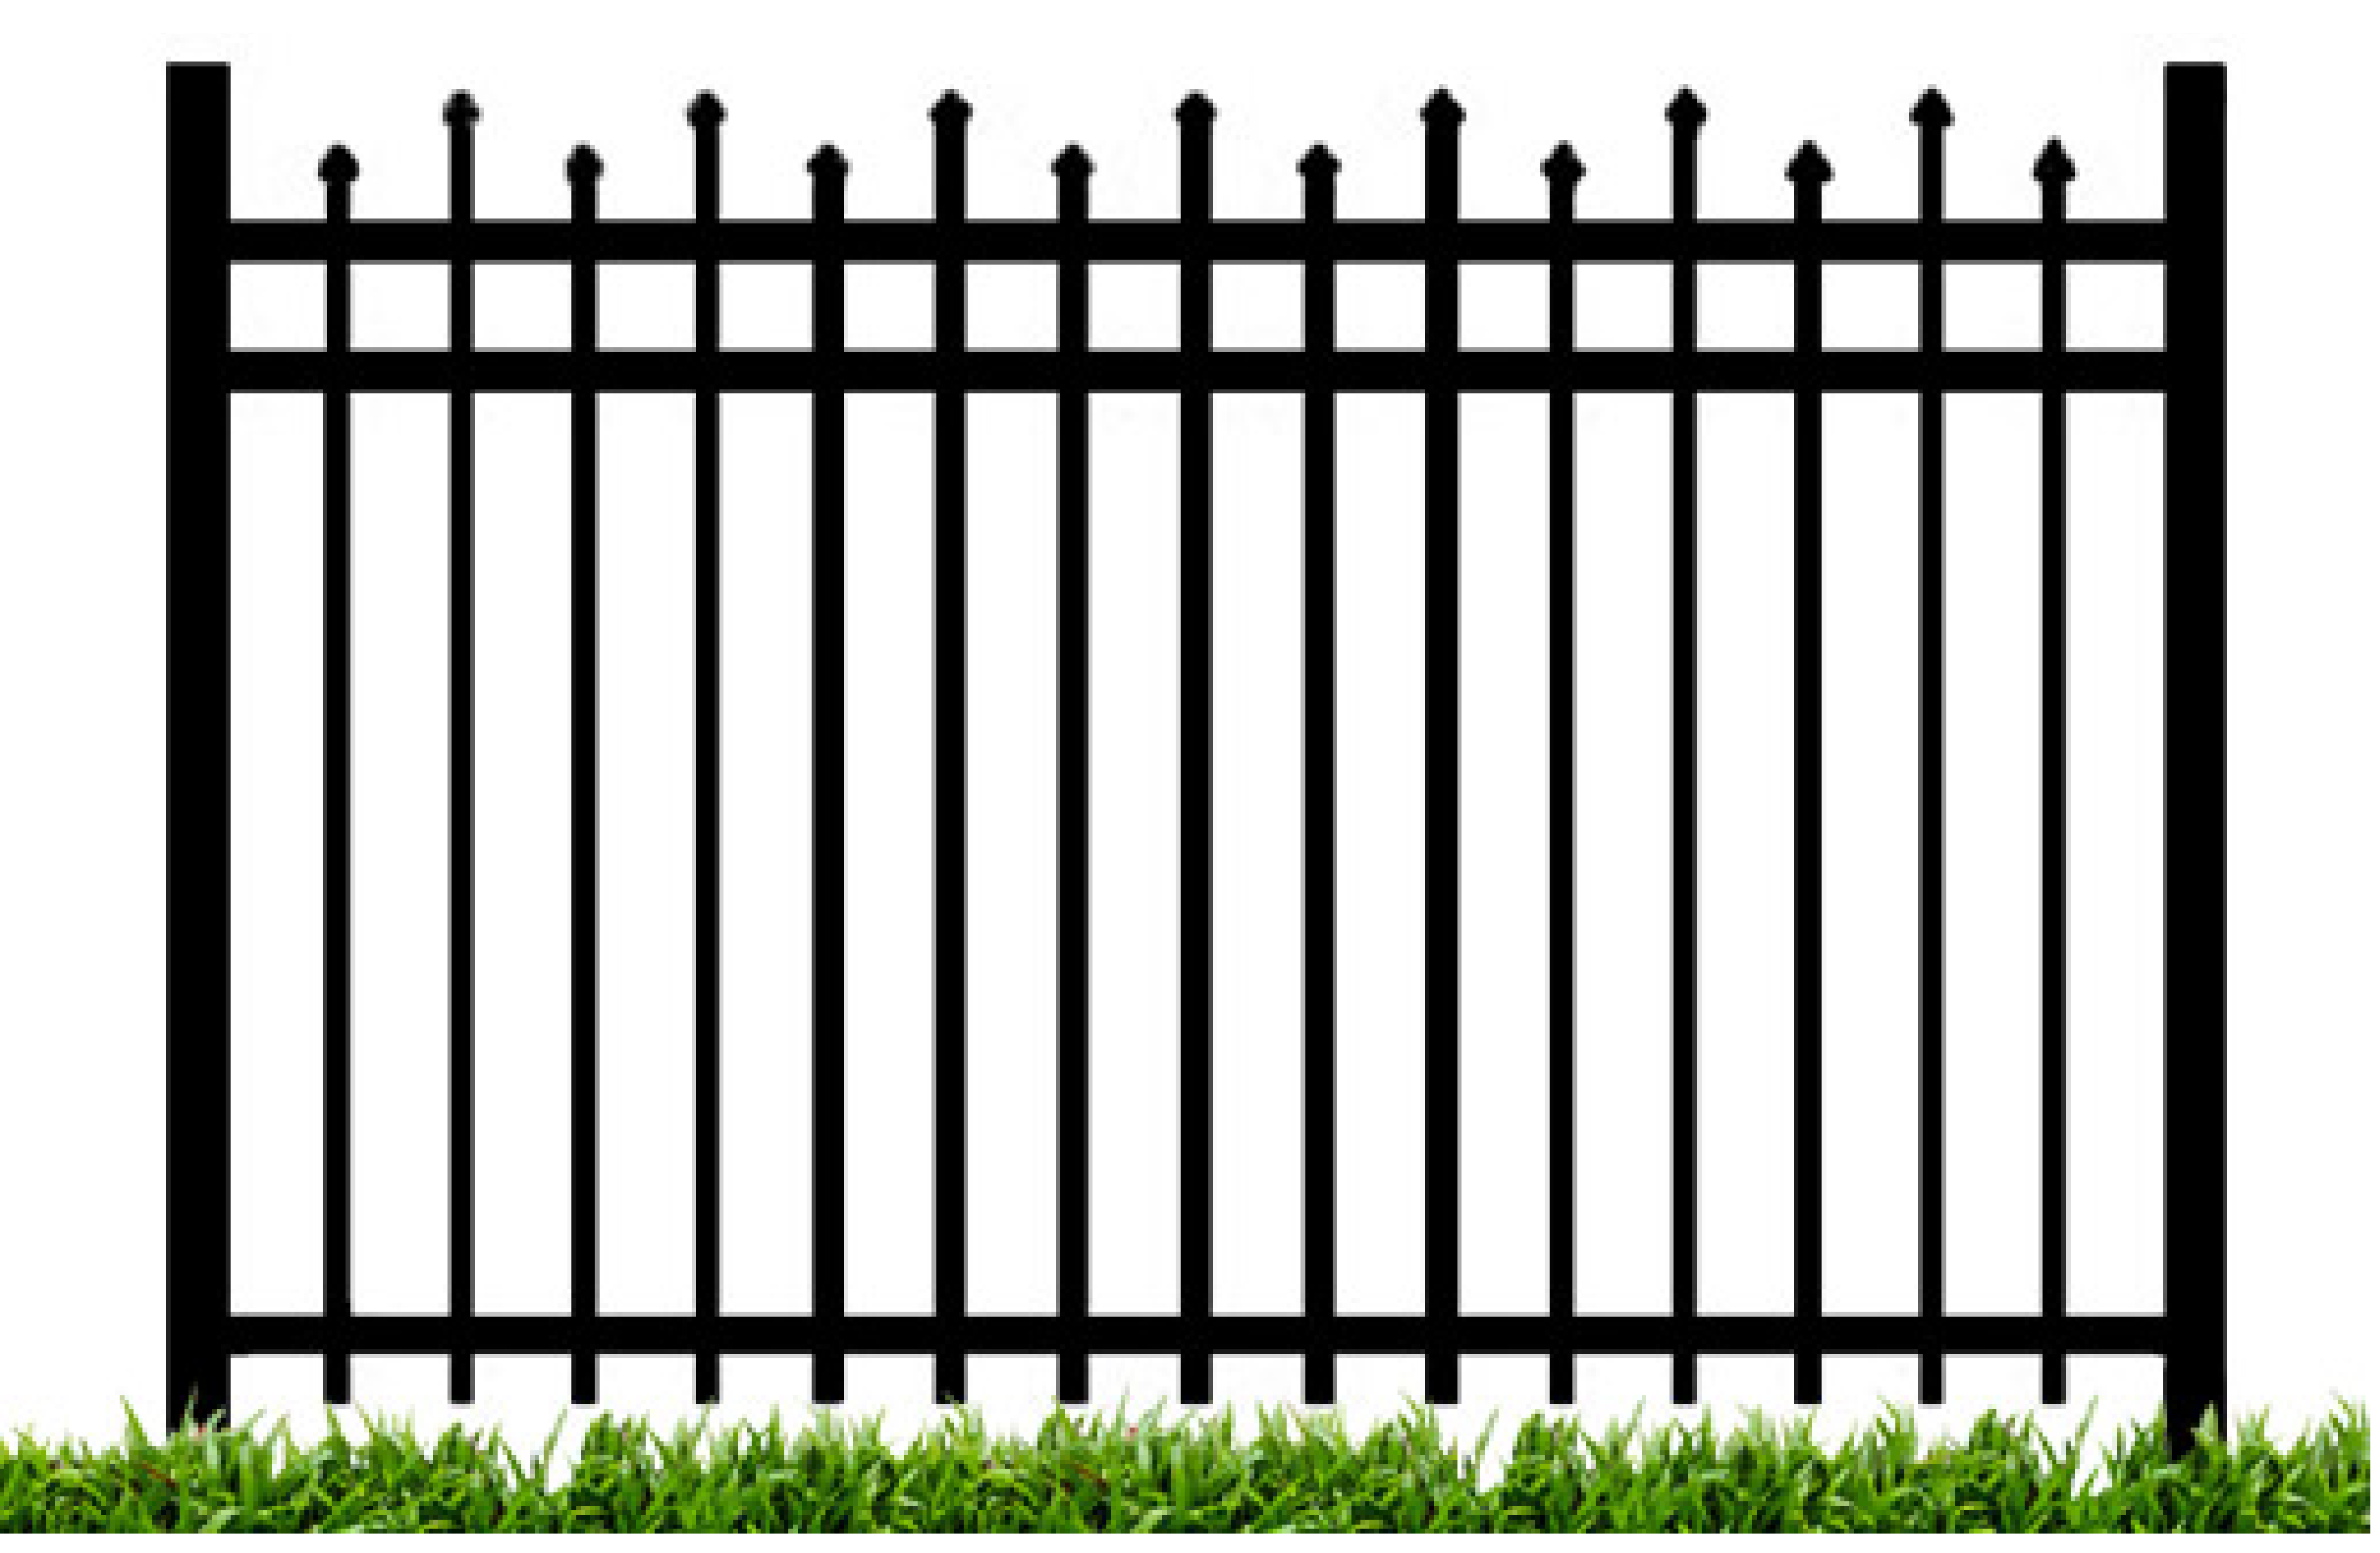


Auburn Windham Aurora Hiram 6' Wide Residential Aluminum Fence Panel Pricing		
HEIGHT	2- Channel	3- Channel
36"	\$47.57	\$54.81
42"	\$52.10	\$59.34
48"	\$56.63	\$63.87
54"	\$61.16	\$68.40
60"	\$65.69	\$72.93
72"	N/A	\$81.99

2' x 2' Posts (Generally 2 foot taller than fence)			
.062" Wall	Cost	.125" Wall	Cost
60" Long	\$14.50	60" Long	\$24.92
72" Long	\$17.21	72" Long	\$31.71
84" Long	\$19.93	84" Long	\$36.69
108" Long	\$25.37	108" Long	\$46.66


[Click for Matching Gates and Accessories](#)

AFS- Residential Aluminum Double Picket Fence Pricing


Hudson- Residential Aluminum Fence Panel

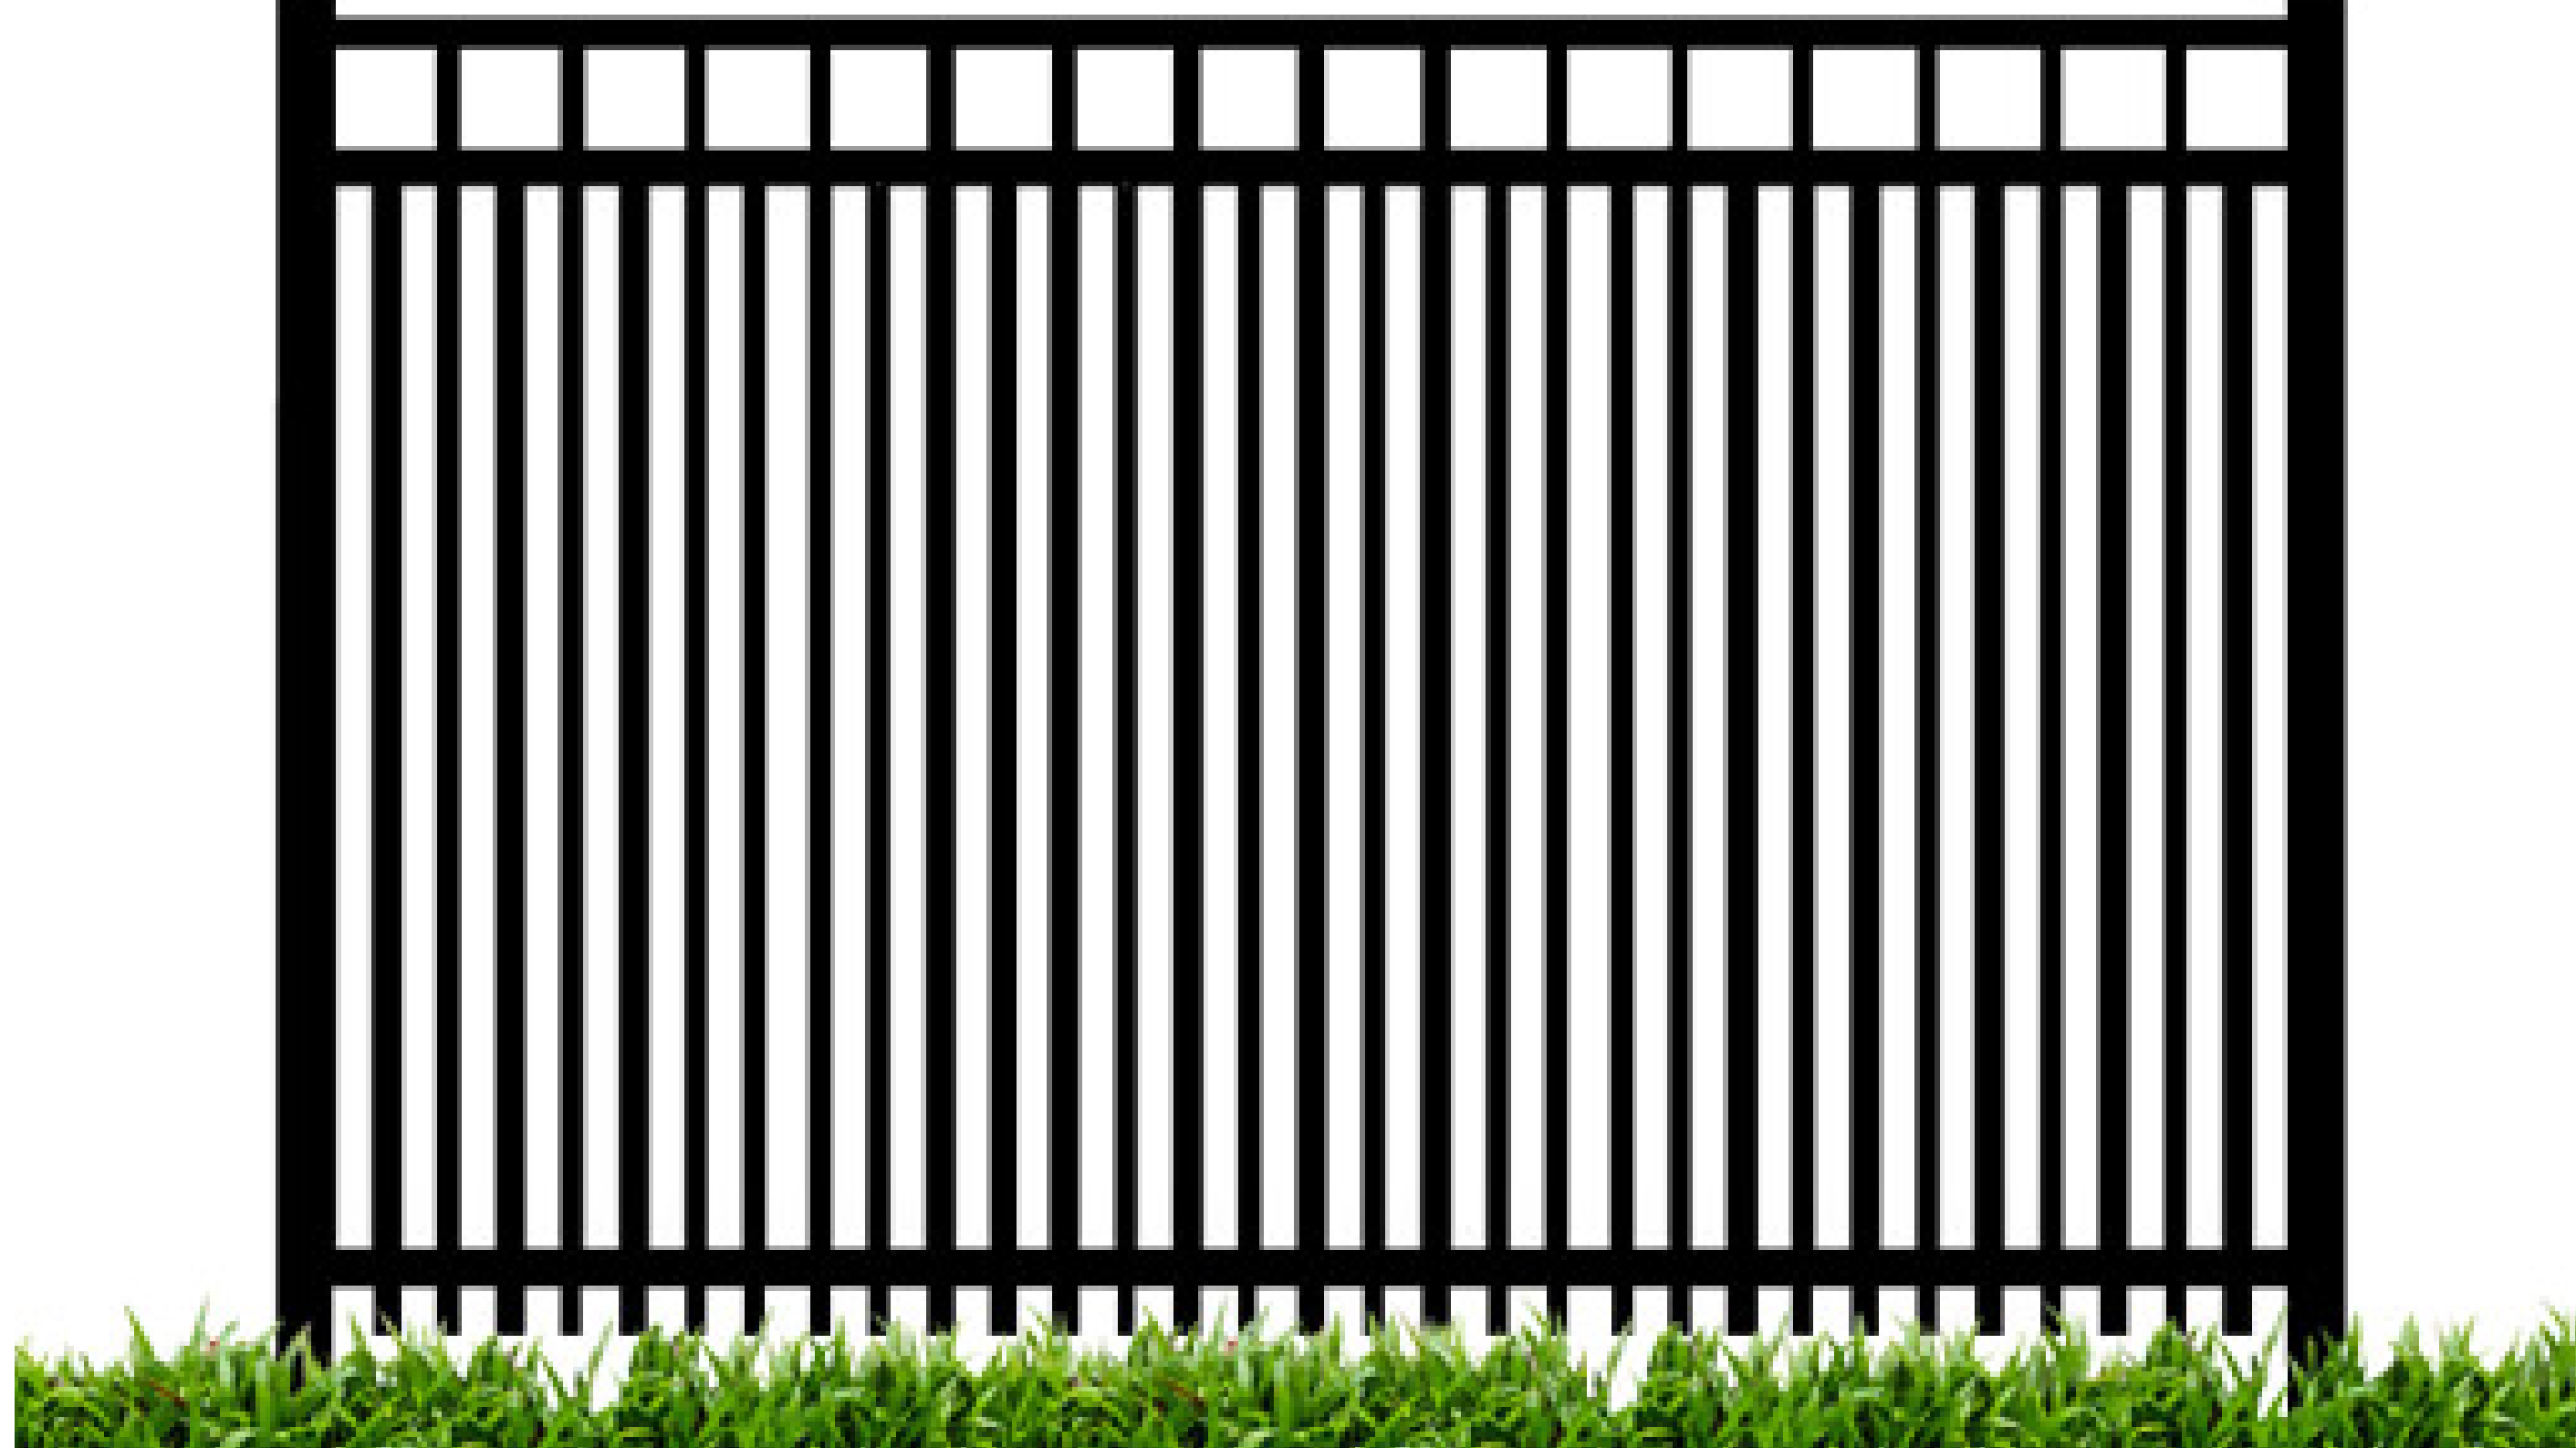


Tallmadge- Residential Fence Panel

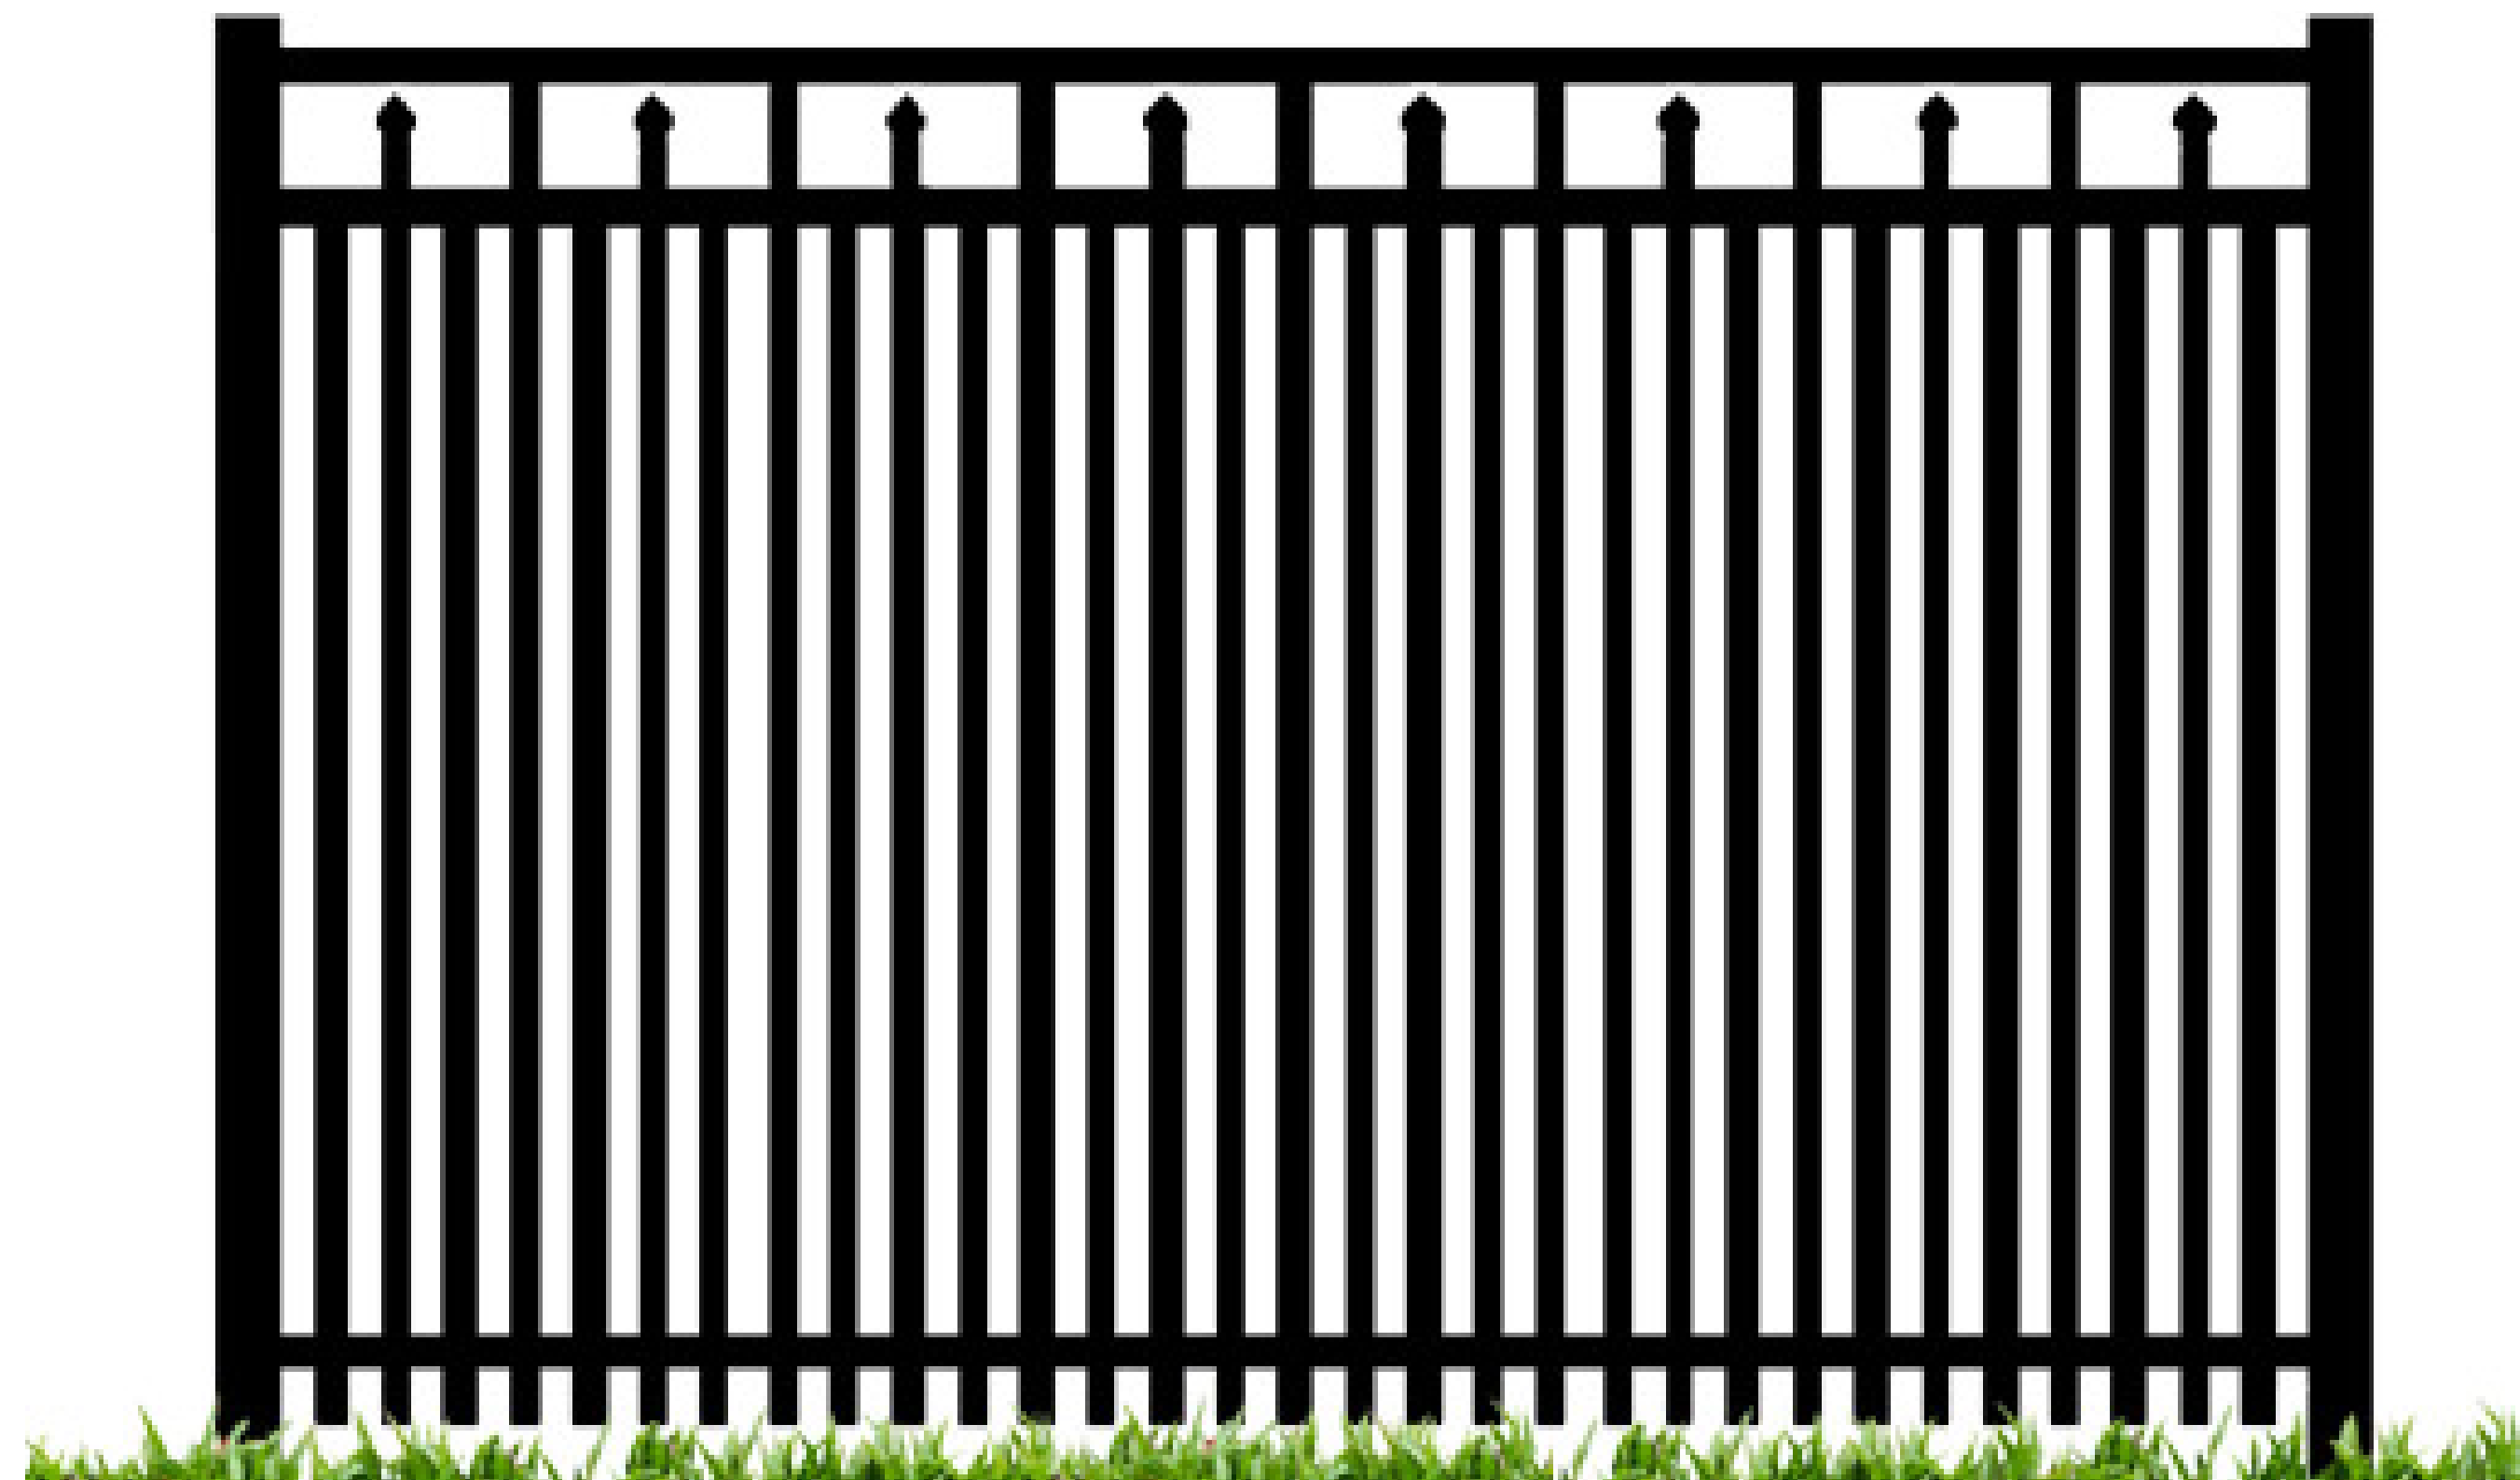

Ravenna- Aluminum Residential Fence Panels

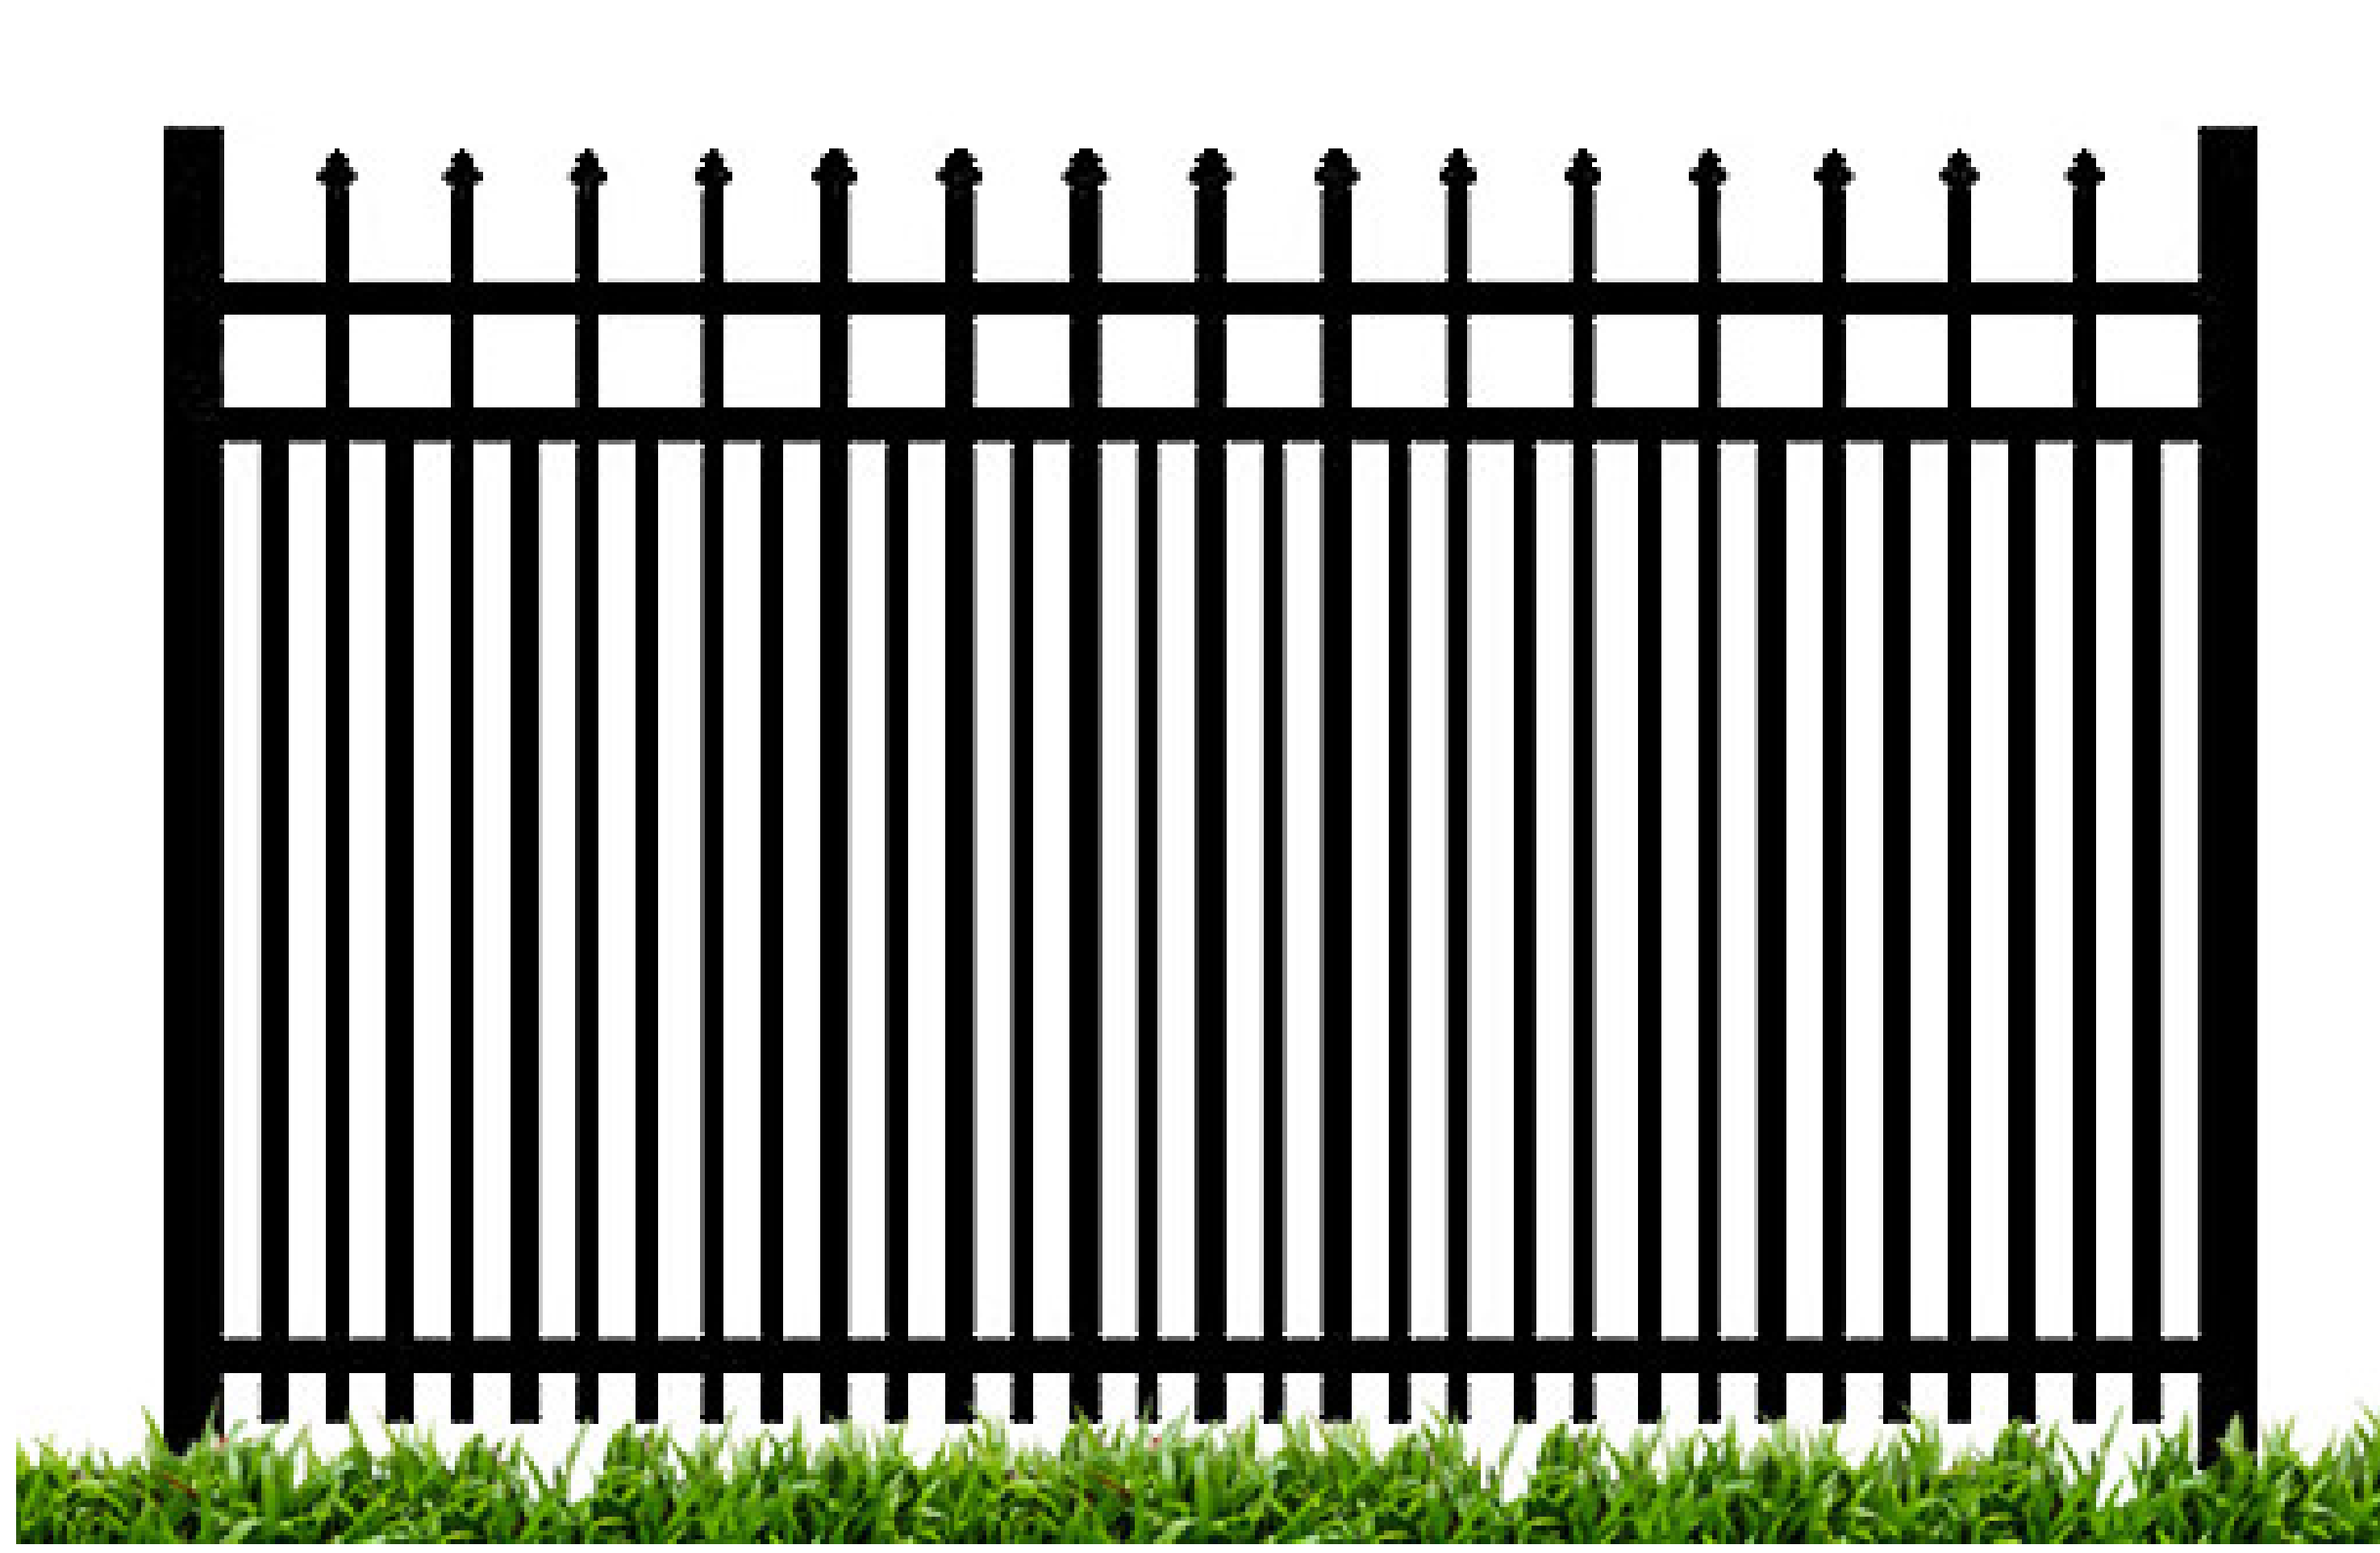

Kent- Residential Fencing Panels

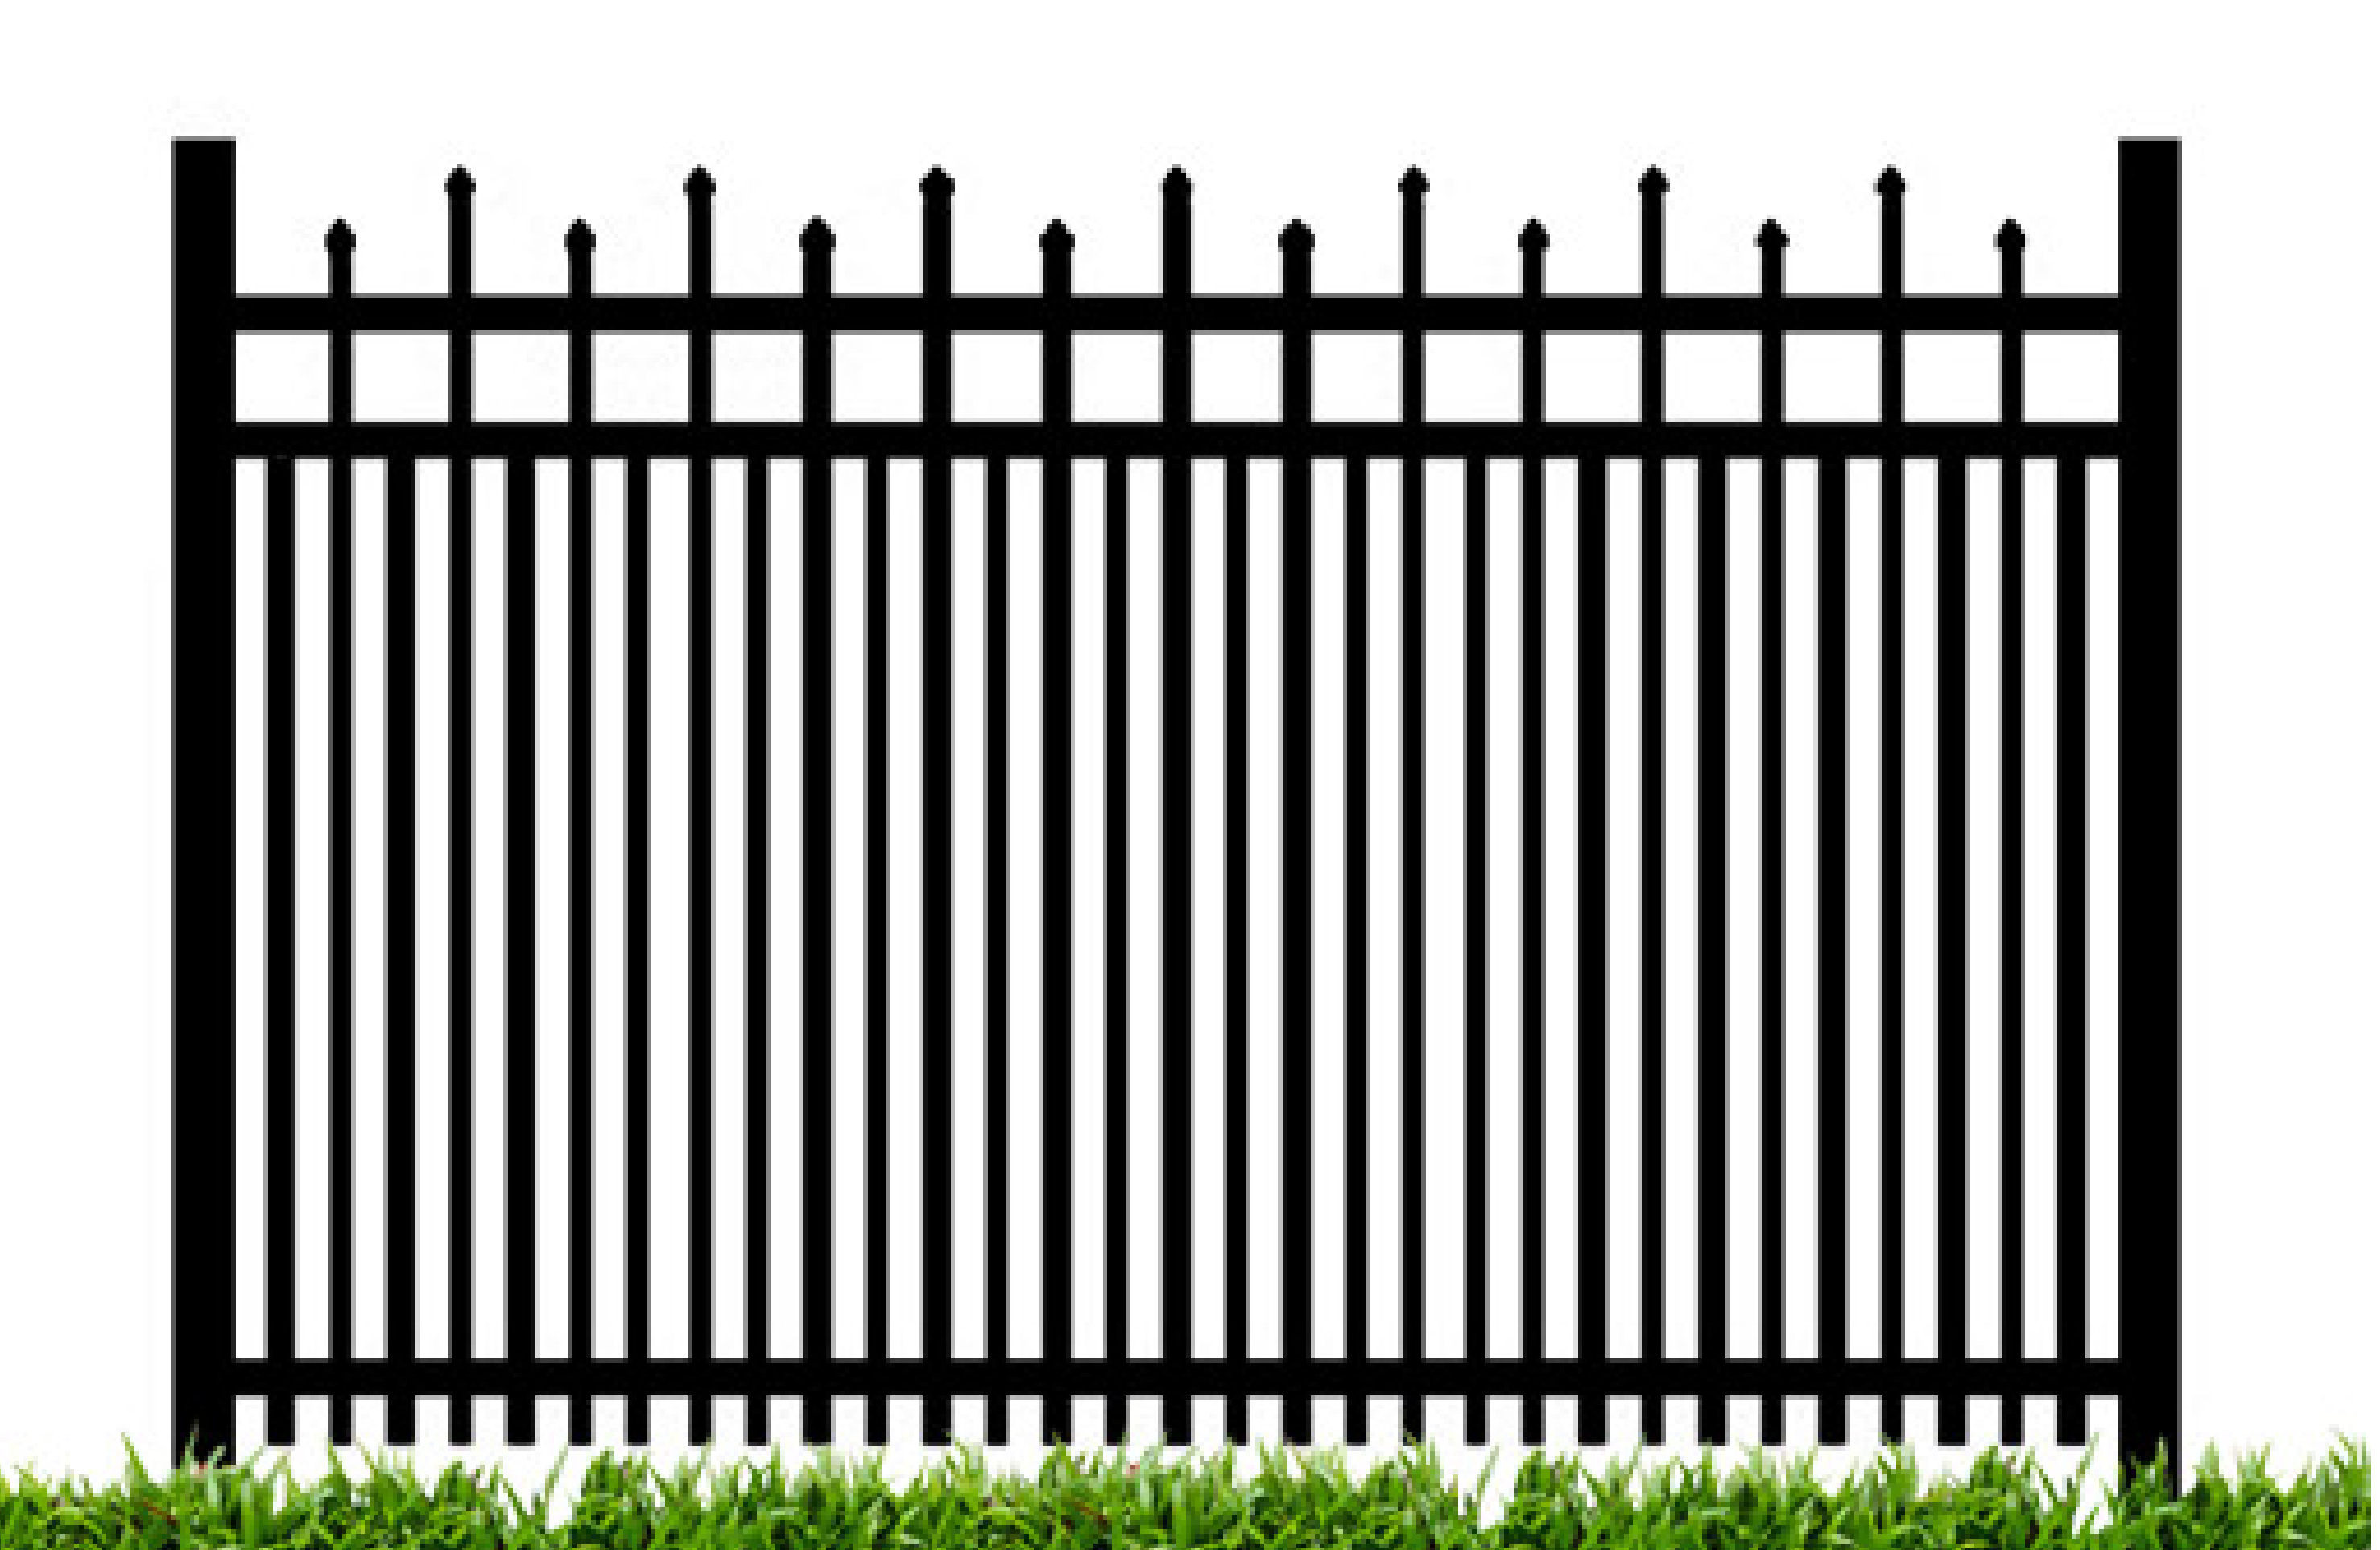

Hudson Tallmadge Ravenna Kent 6' Wide Residential Aluminum Panel Pricing		
HEIGHT	2- Channel	3- Channel
36"	\$87.43	\$94.68
42"	\$96.49	\$103.74
48"	\$105.55	\$112.80
54"	\$N/A	\$121.86
60"	\$N/A	\$130.92
72"	N/A	\$149.04

2' x 2' Posts (Generally 2 foot taller than fence)			
.062" Wall	Cost	.125" Wall	Cost
60" Long	\$14.50	60" Long	\$24.92
72" Long	\$17.21	72" Long	\$31.71
84" Long	\$19.93	84" Long	\$36.69
108" Long	\$25.37	108" Long	\$46.66


[Click for Matching Gates and Accessories](#)

AFS- Residential Aluminum Pet Fence Pricing


Auburn- Aluminum Residential Pet Fence




Aurora- Residential Aluminum Pet Fencing

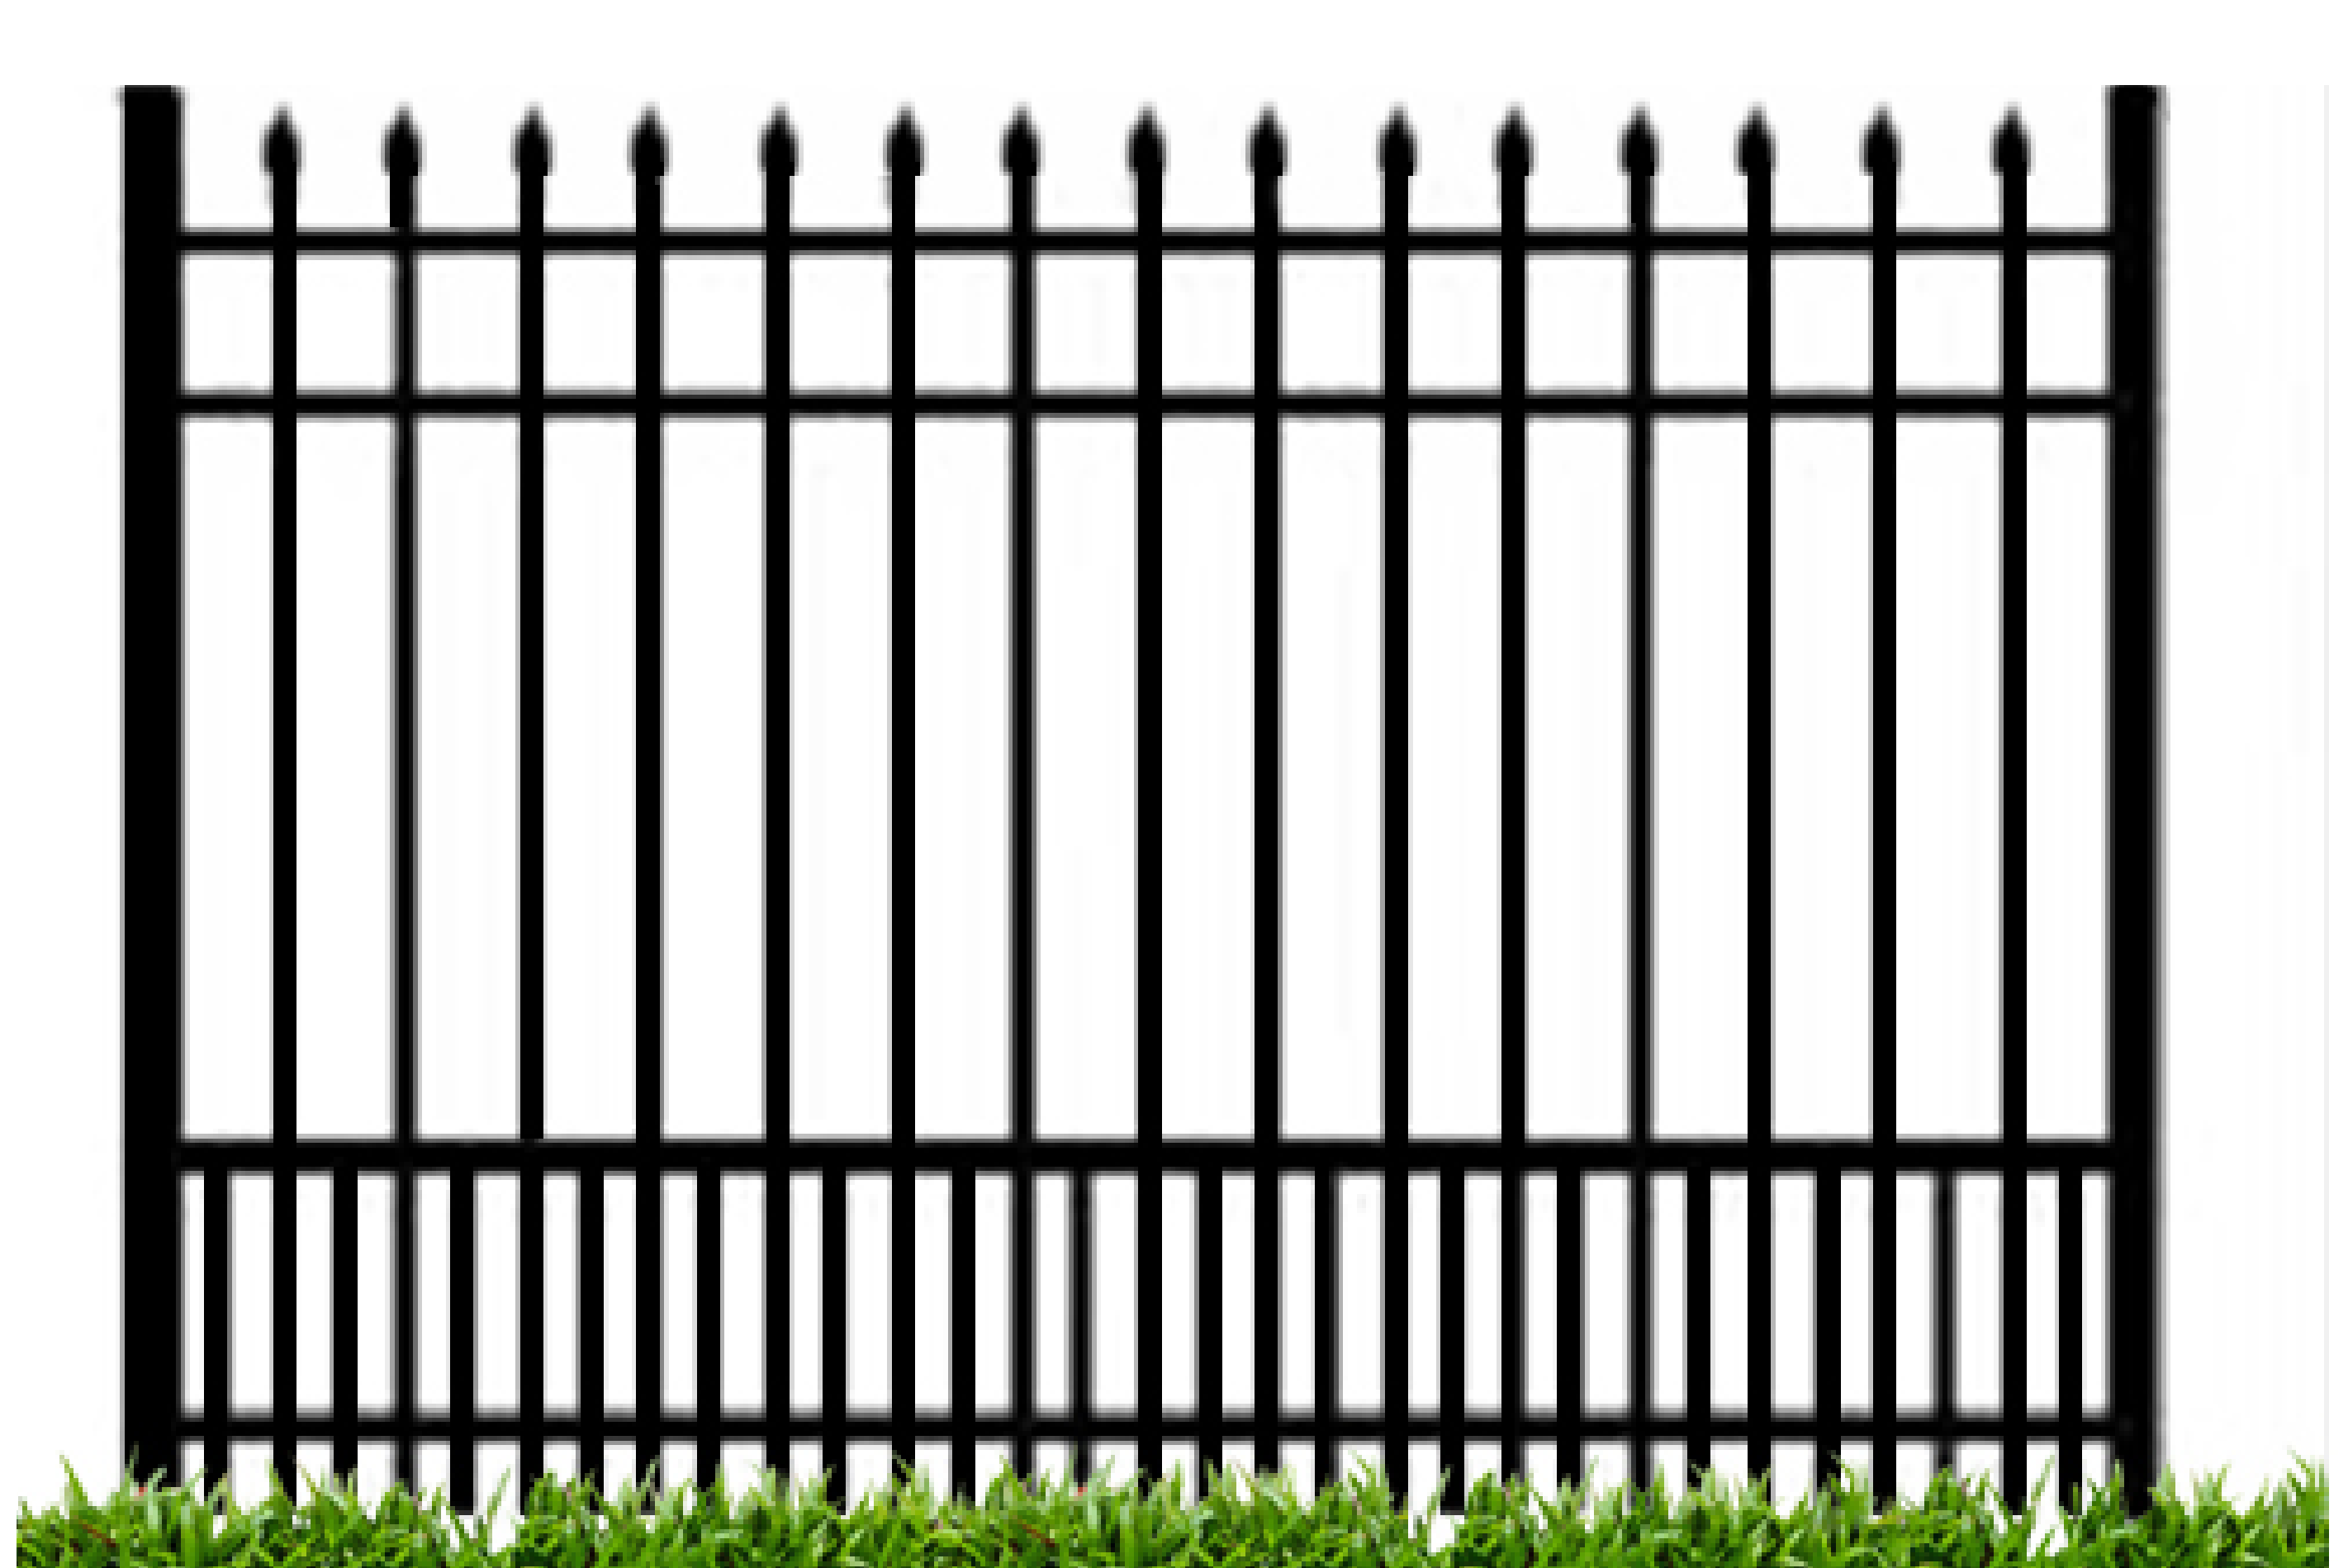

Hiram- Aluminum Residential Puppy Panel

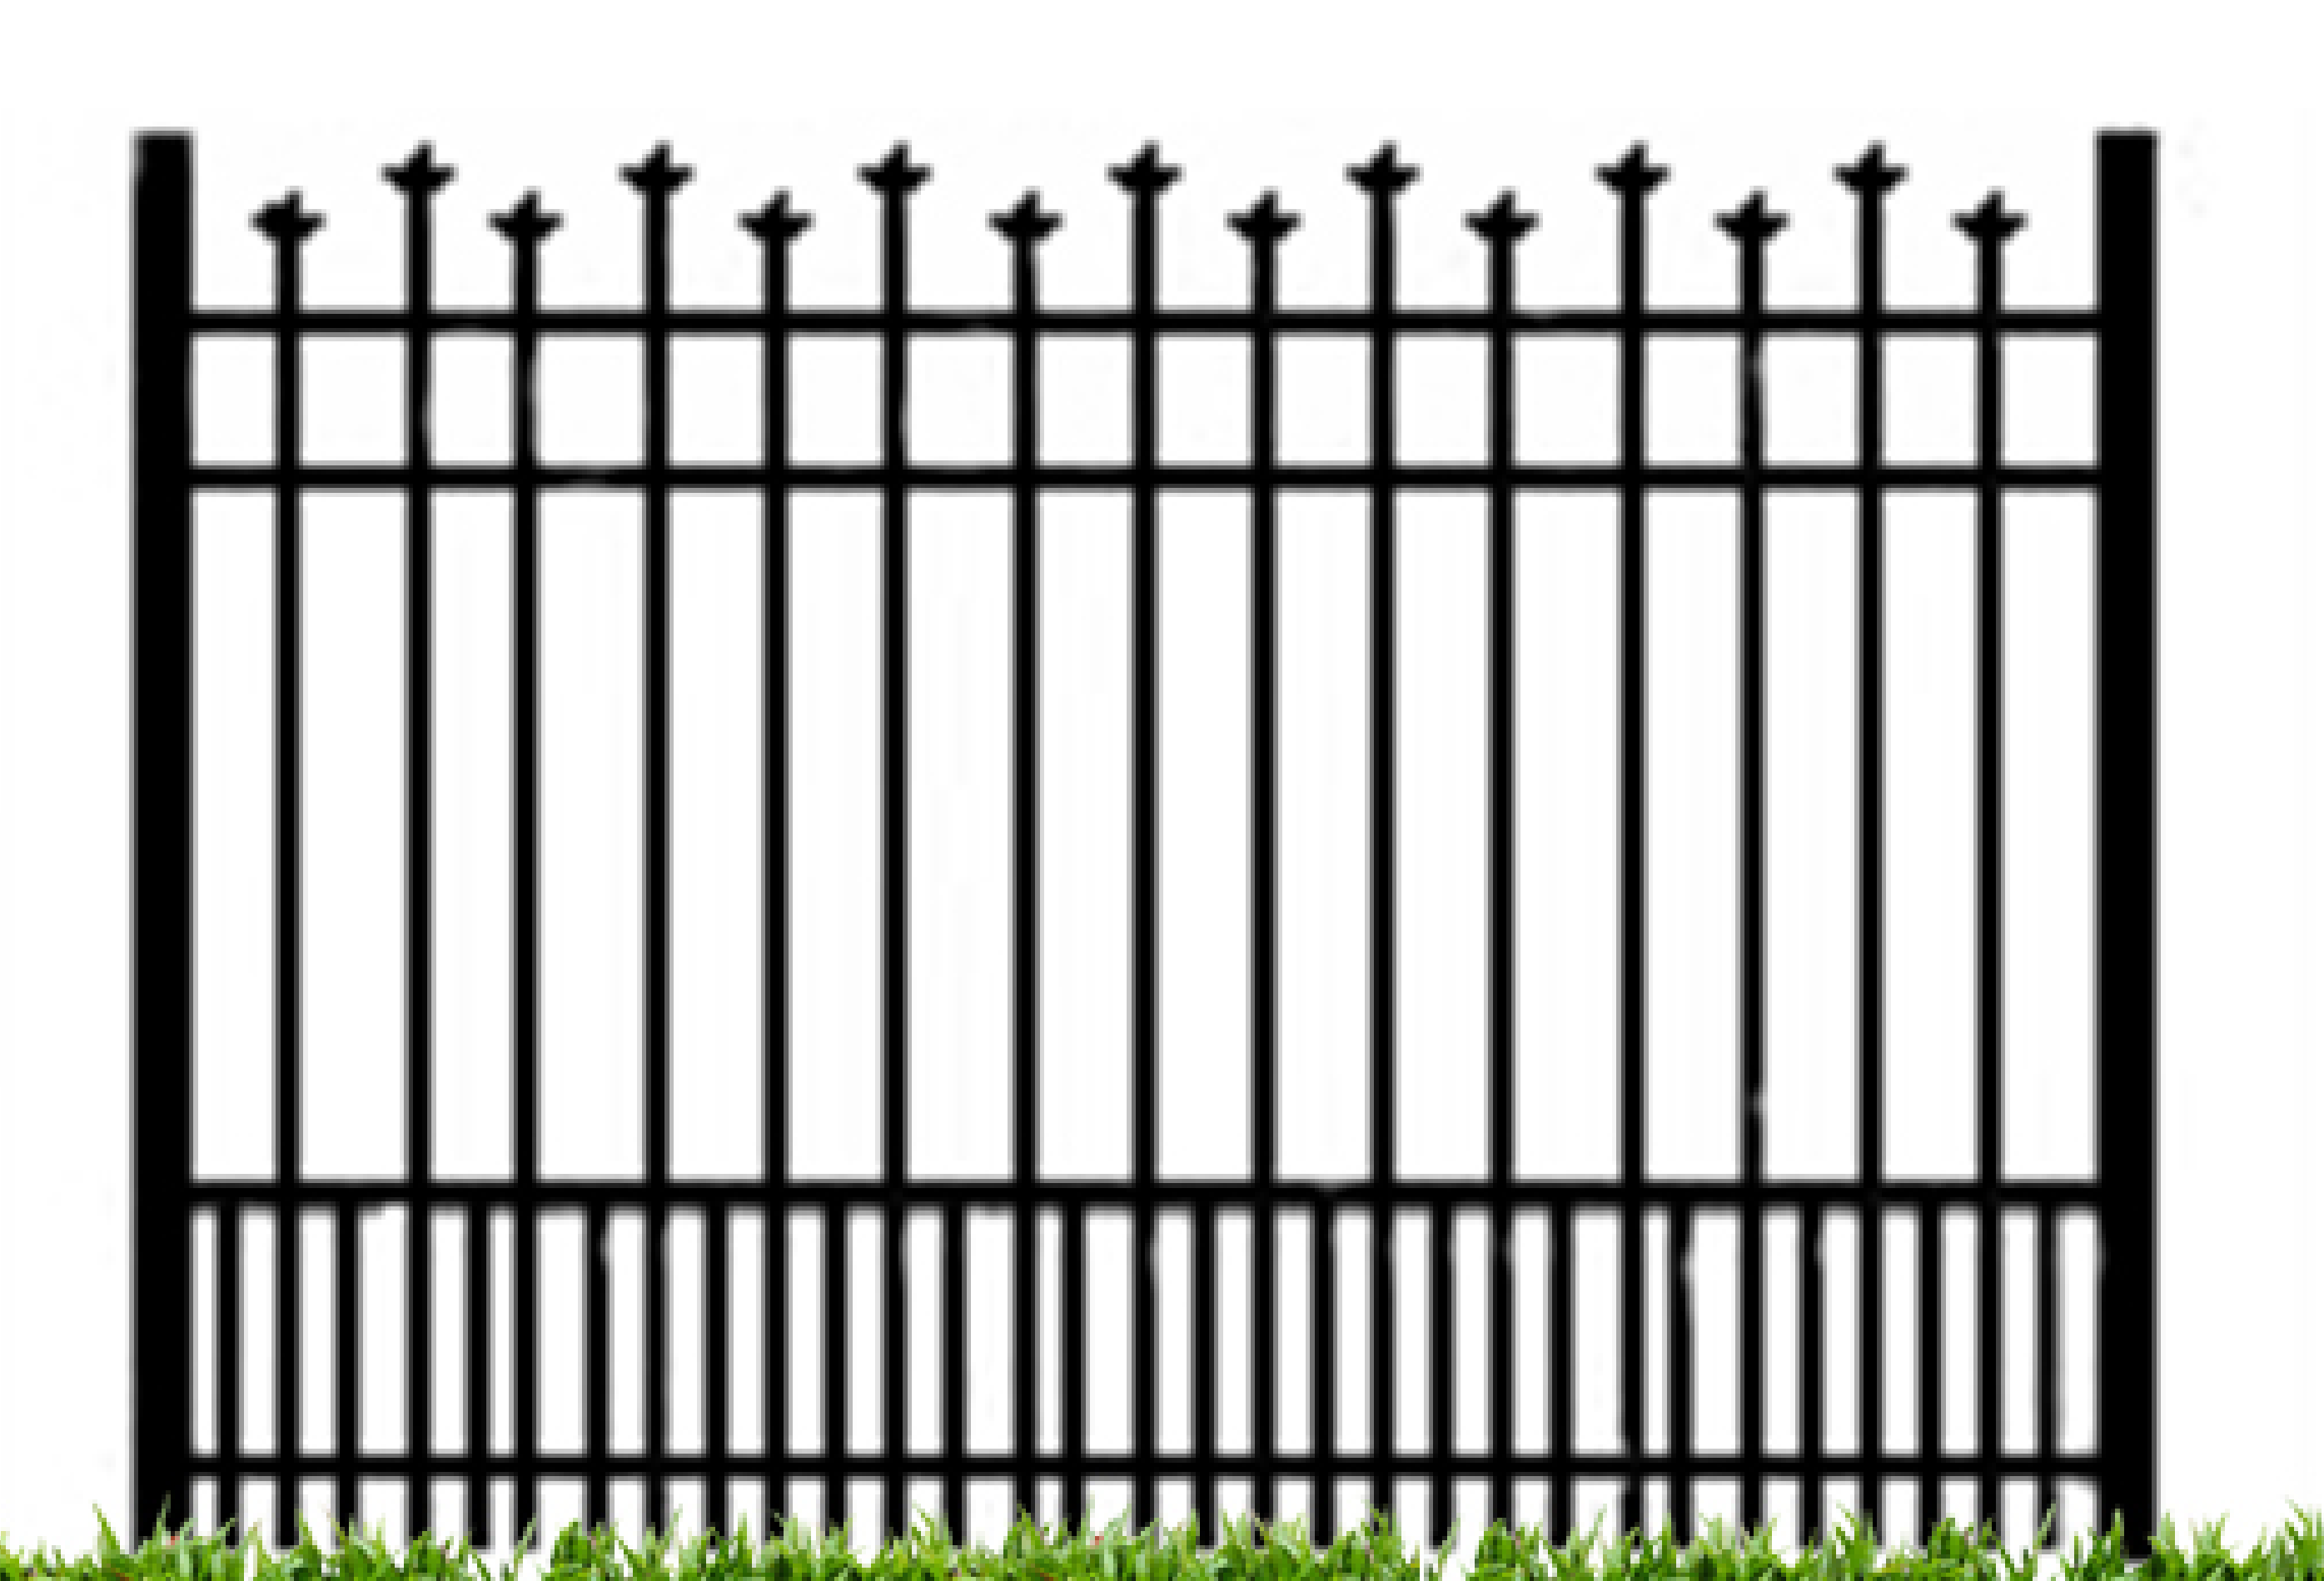

Windham- Residential Aluminum Puppy Fencing

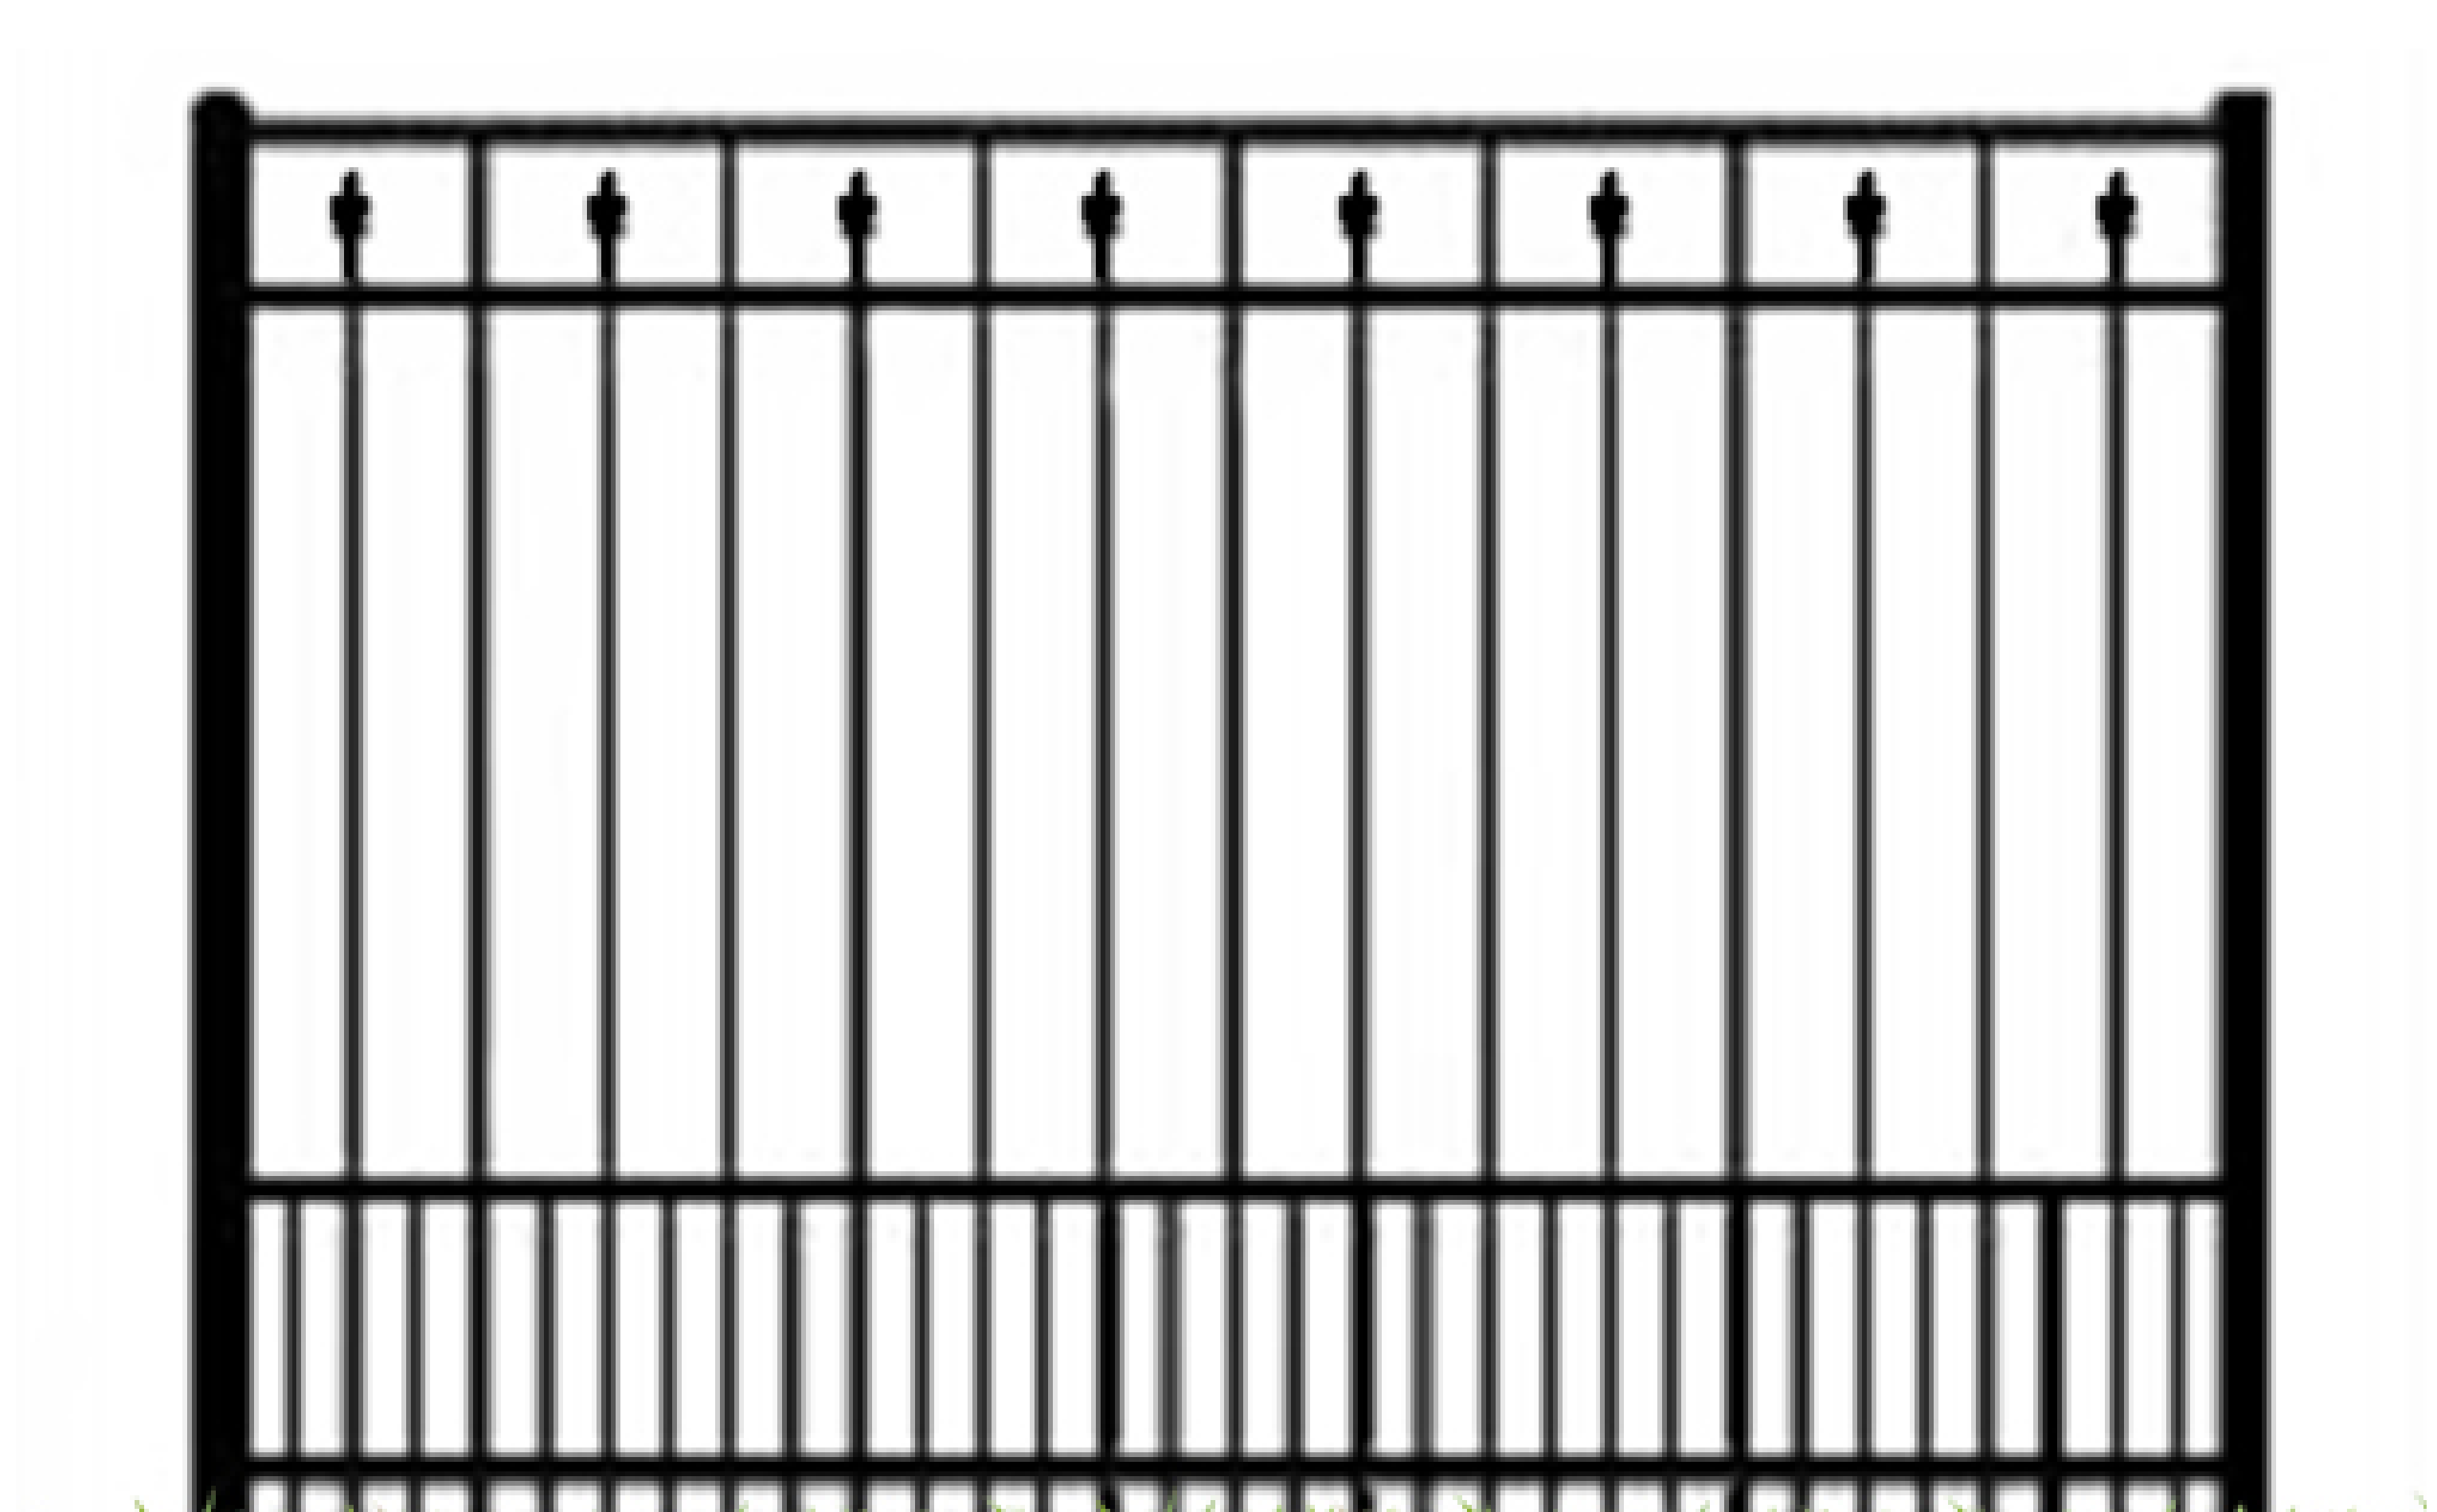

Auburn Aurora Hiram Windham 6' Wide Residential Aluminum Pet Panel Pricing		
HEIGHT	2- Channel	3- Channel
36"	\$87.43	\$94.68
42"	\$96.49	\$103.74
48"	\$105.55	\$112.80
54"	\$N/A	\$121.86
60"	\$N/A	\$130.92
72"	N/A	\$149.04

2' x 2' Posts (Generally 2 foot taller than fence)			
.062" Wall	Cost	.125" Wall	Cost
60" Long	\$14.50	60" Long	\$24.92
72" Long	\$17.21	72" Long	\$31.71
84" Long	\$19.93	84" Long	\$36.69
108" Long	\$25.37	108" Long	\$46.66

[Click for Matching Gates and Accessories](#)